





CRAWFORD  
RESIDENCE  
COMMUNITY

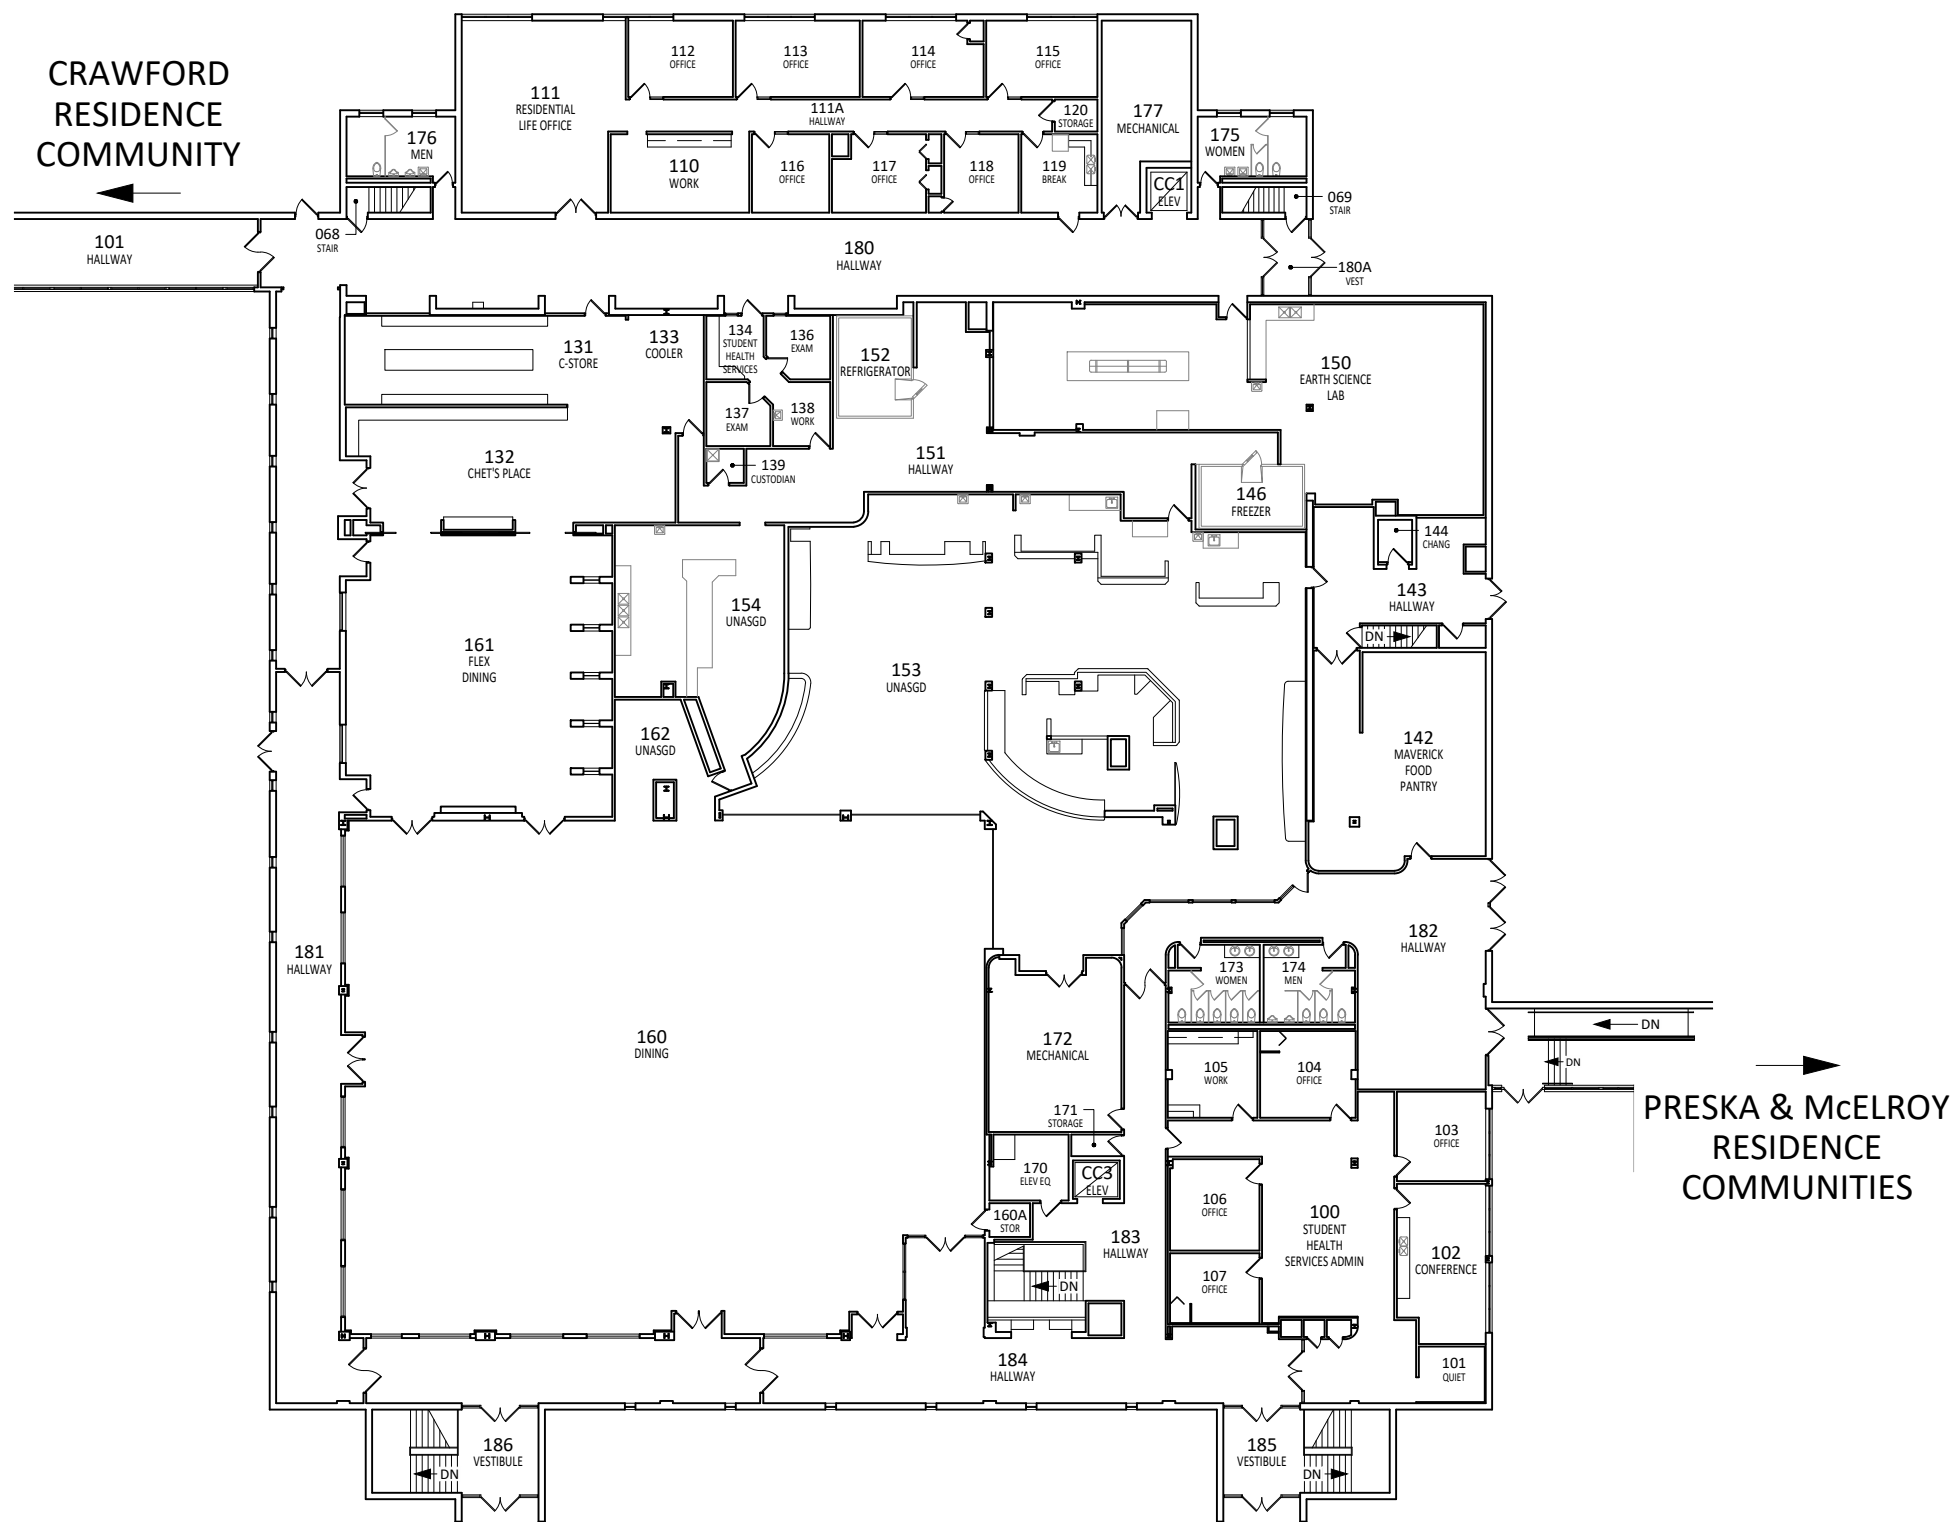

PRESKA & McELROY  
RESIDENCE  
COMMUNITIES

 

MINNESOTA STATE  
UNIVERSITY  
MANKATO  
PLANNING & CONSTRUCTION

CARKOSKI COMMONS  
FIRST FLOOR  
FLOOR PLAN

DRAWN BY: G. BORCHERT April 2021