
 


TRAFTON SOUTH

TRAFTON CENTER

TRAFTON NORTH

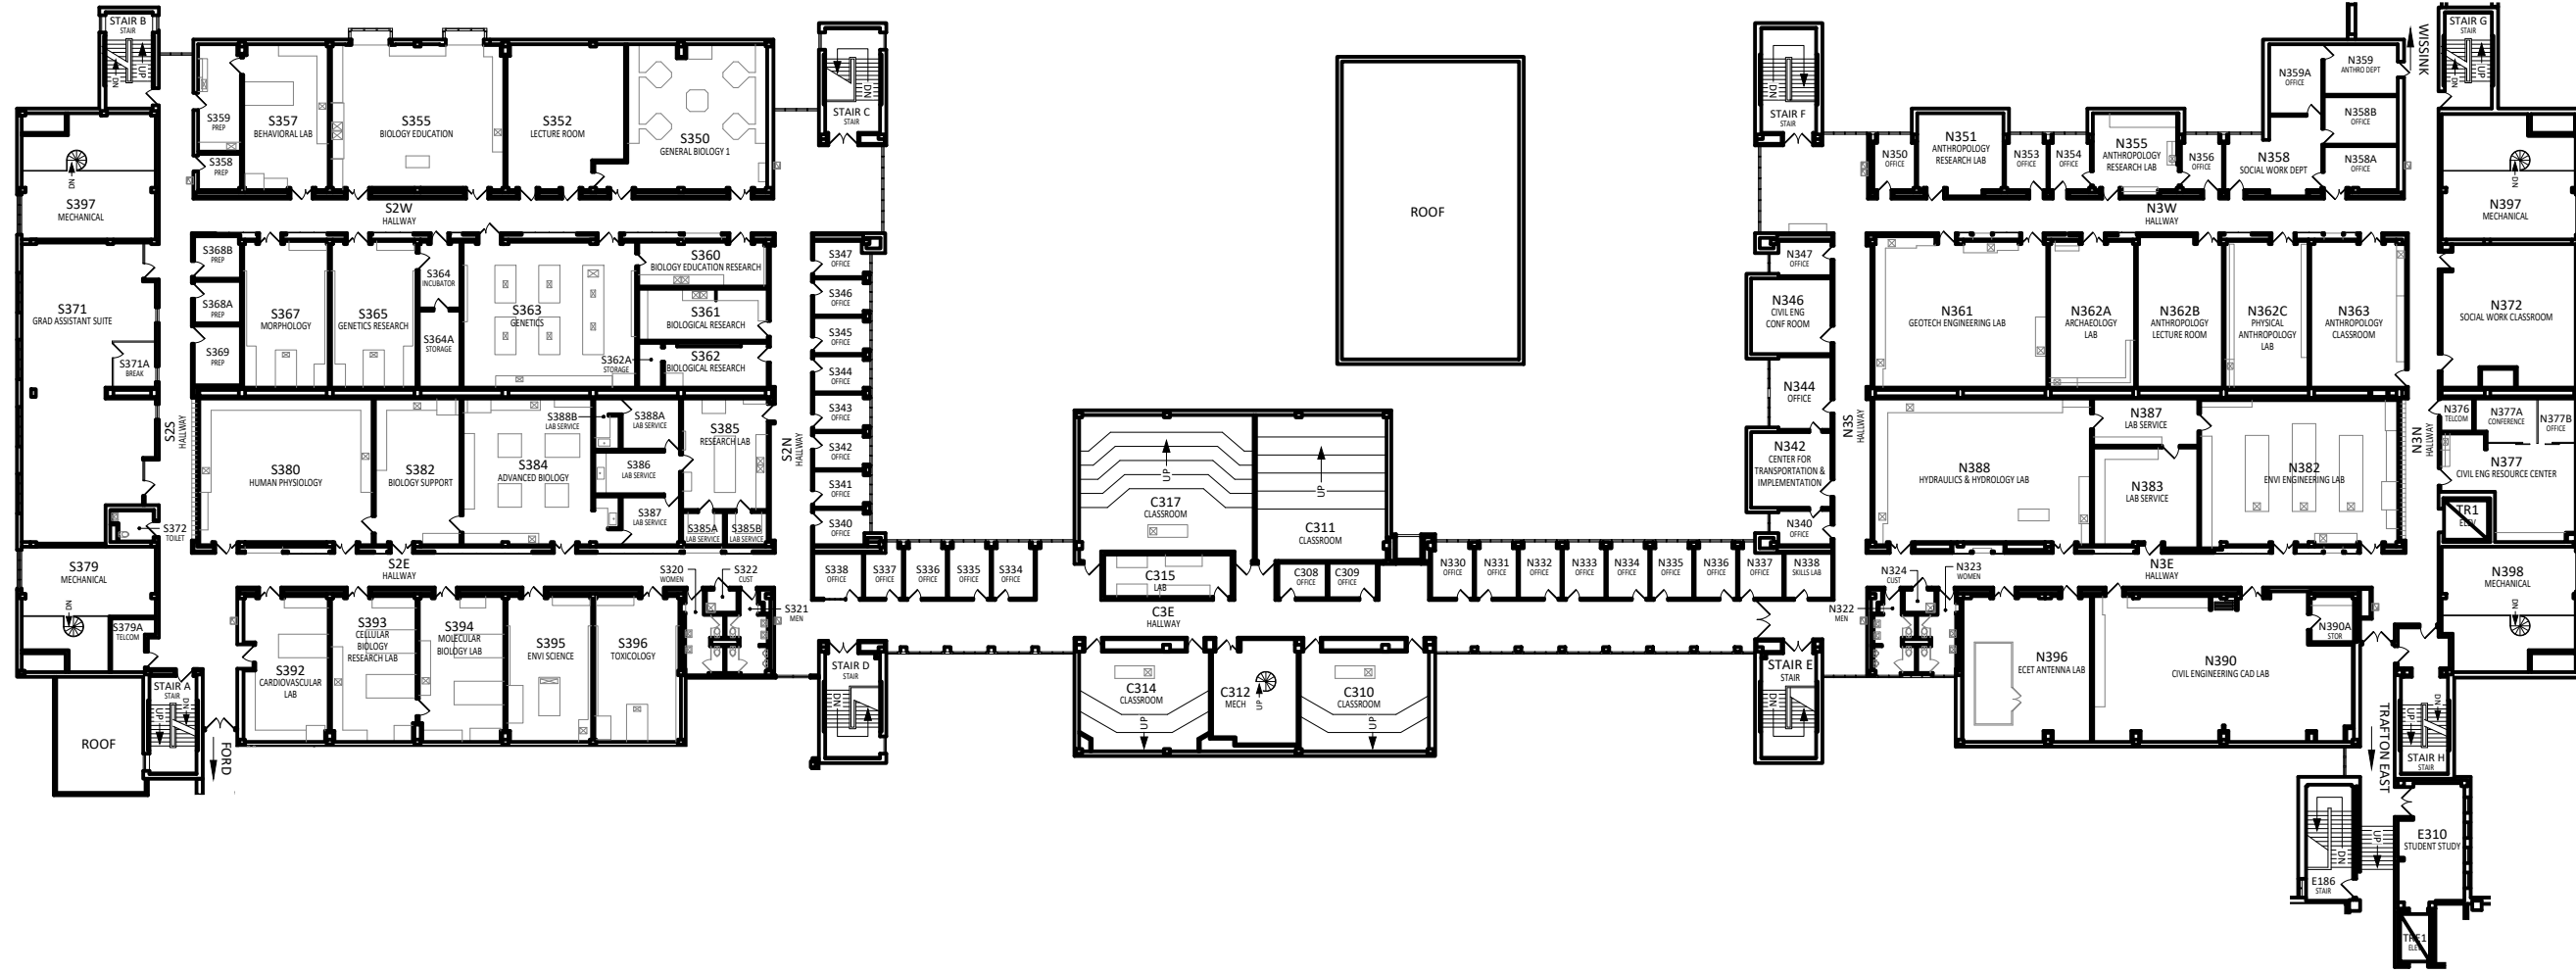

MINNESOTA STATE UNIVERSITY  
MANKATO  
PLANNING & CONSTRUCTION

TRAFTON SCIENCE CENTER  
THIRD FLOOR  
FLOOR PLAN

DRAWN BY: G. BORCHERT July 2023