


 


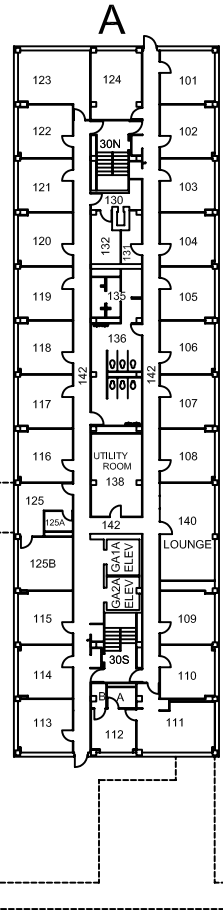

FIRST FLOOR PLAN

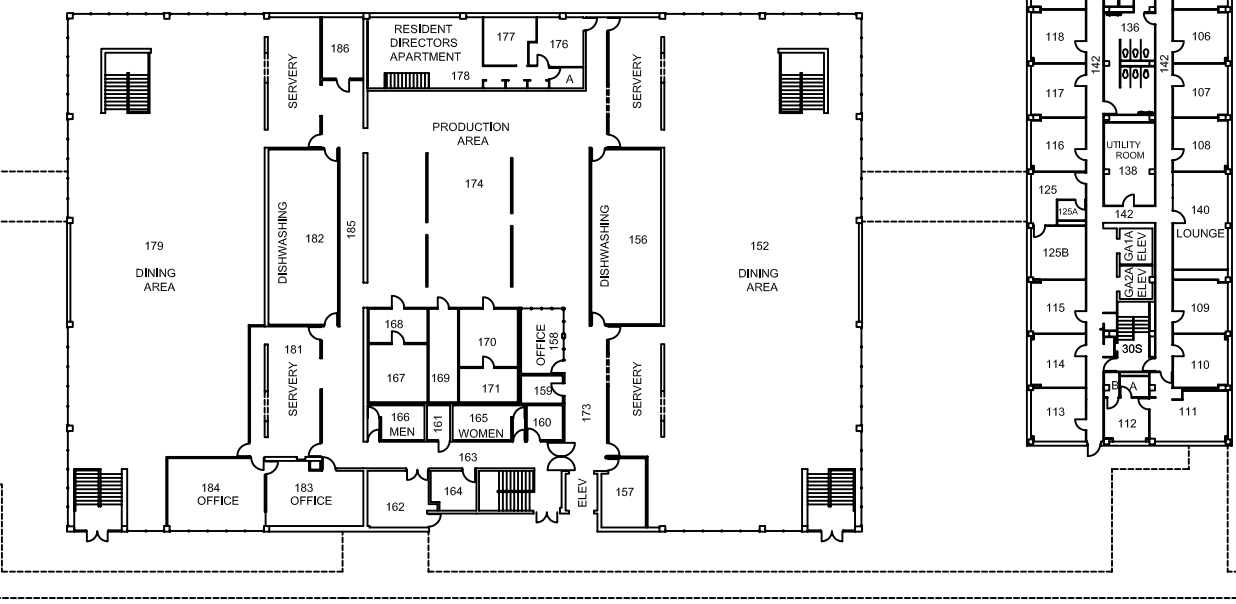

MINNESOTA STATE UNIVERSITY,
MANKATO
FACILITIES MANAGEMENT

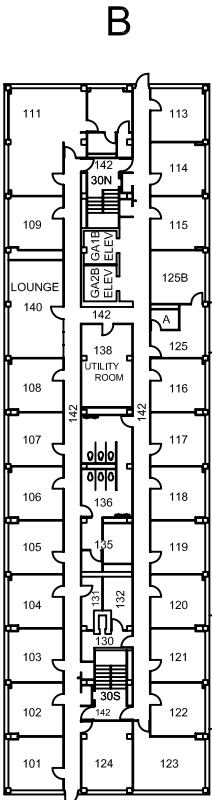

Gage Complex
First Floor

Scale: 1"=30' Date: 2/7/2006
Drawn By: Mike Lexvold