


GROUND FLOOR PLAN

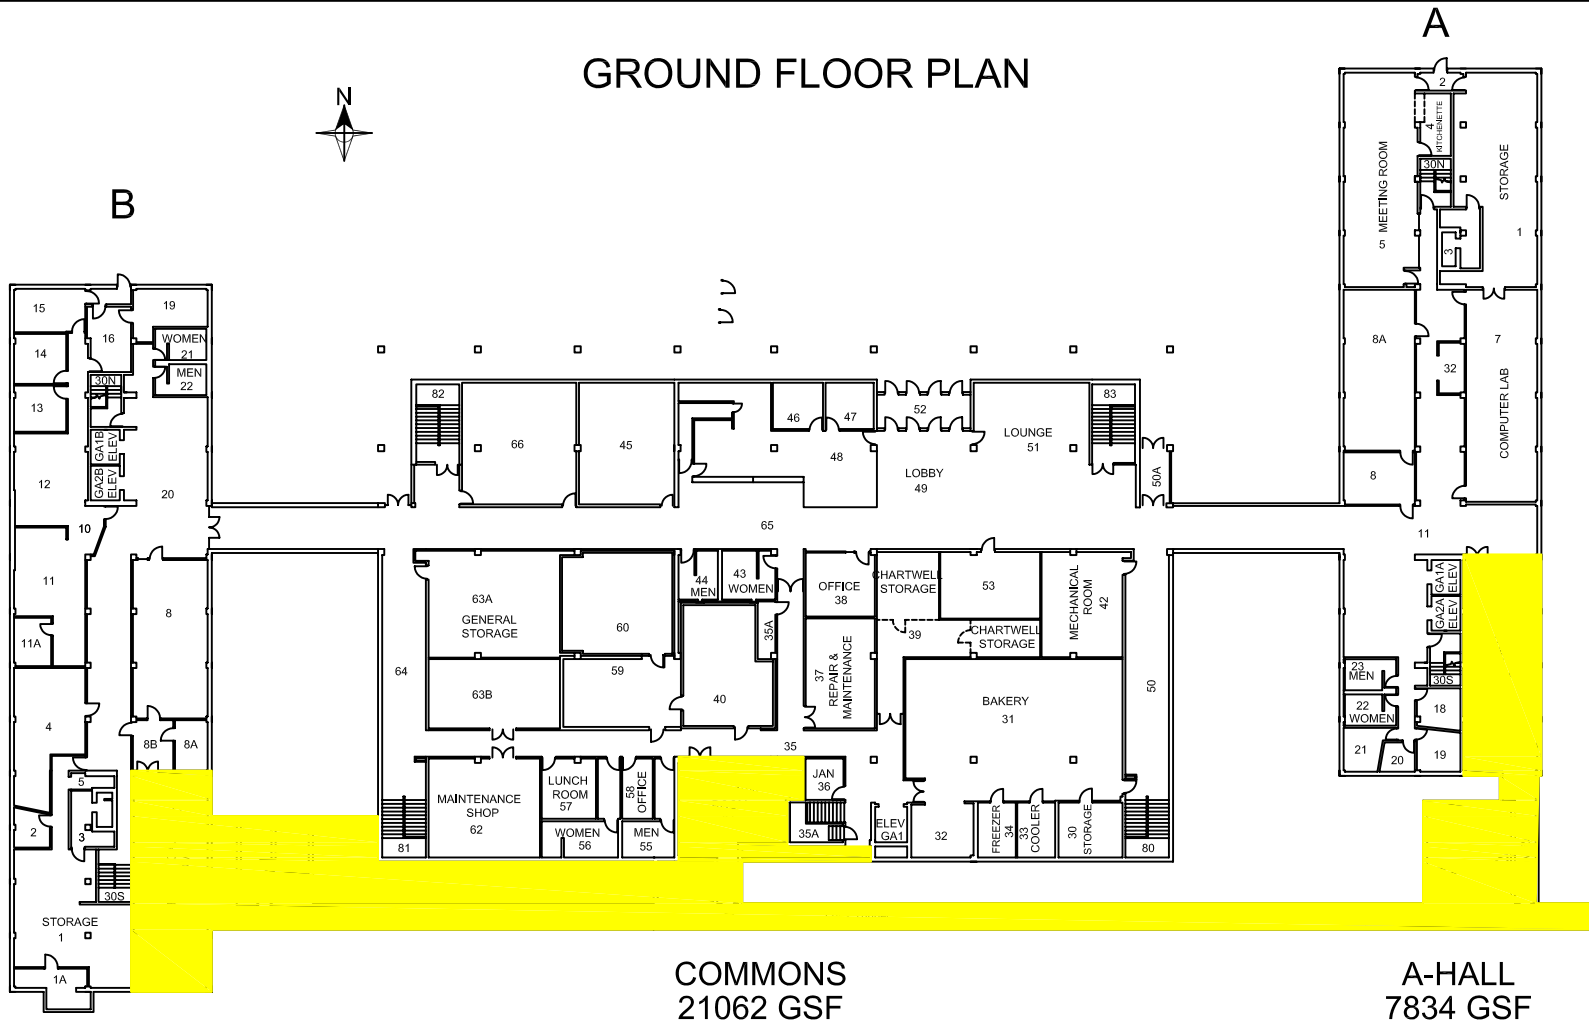

B-HALL
7834 GSF

COMMONS
21062 GSF

A-HALL
7834 GSF

0 15' 30' 60'



SCALE: 1" = 30'

MINNESOTA STATE UNIVERSITY,
MANKATO

FACILITIES MANAGEMENT



Gage Complex
Ground Floor

Scale: 1"=30' Date: 2/20/2006

Drawn By: Mike Lexvold