



# BASEMENT FLOOR PLAN

 

MINNESOTA STATE UNIVERSITY,  
MANKATO

FACILITIES MANAGEMENT

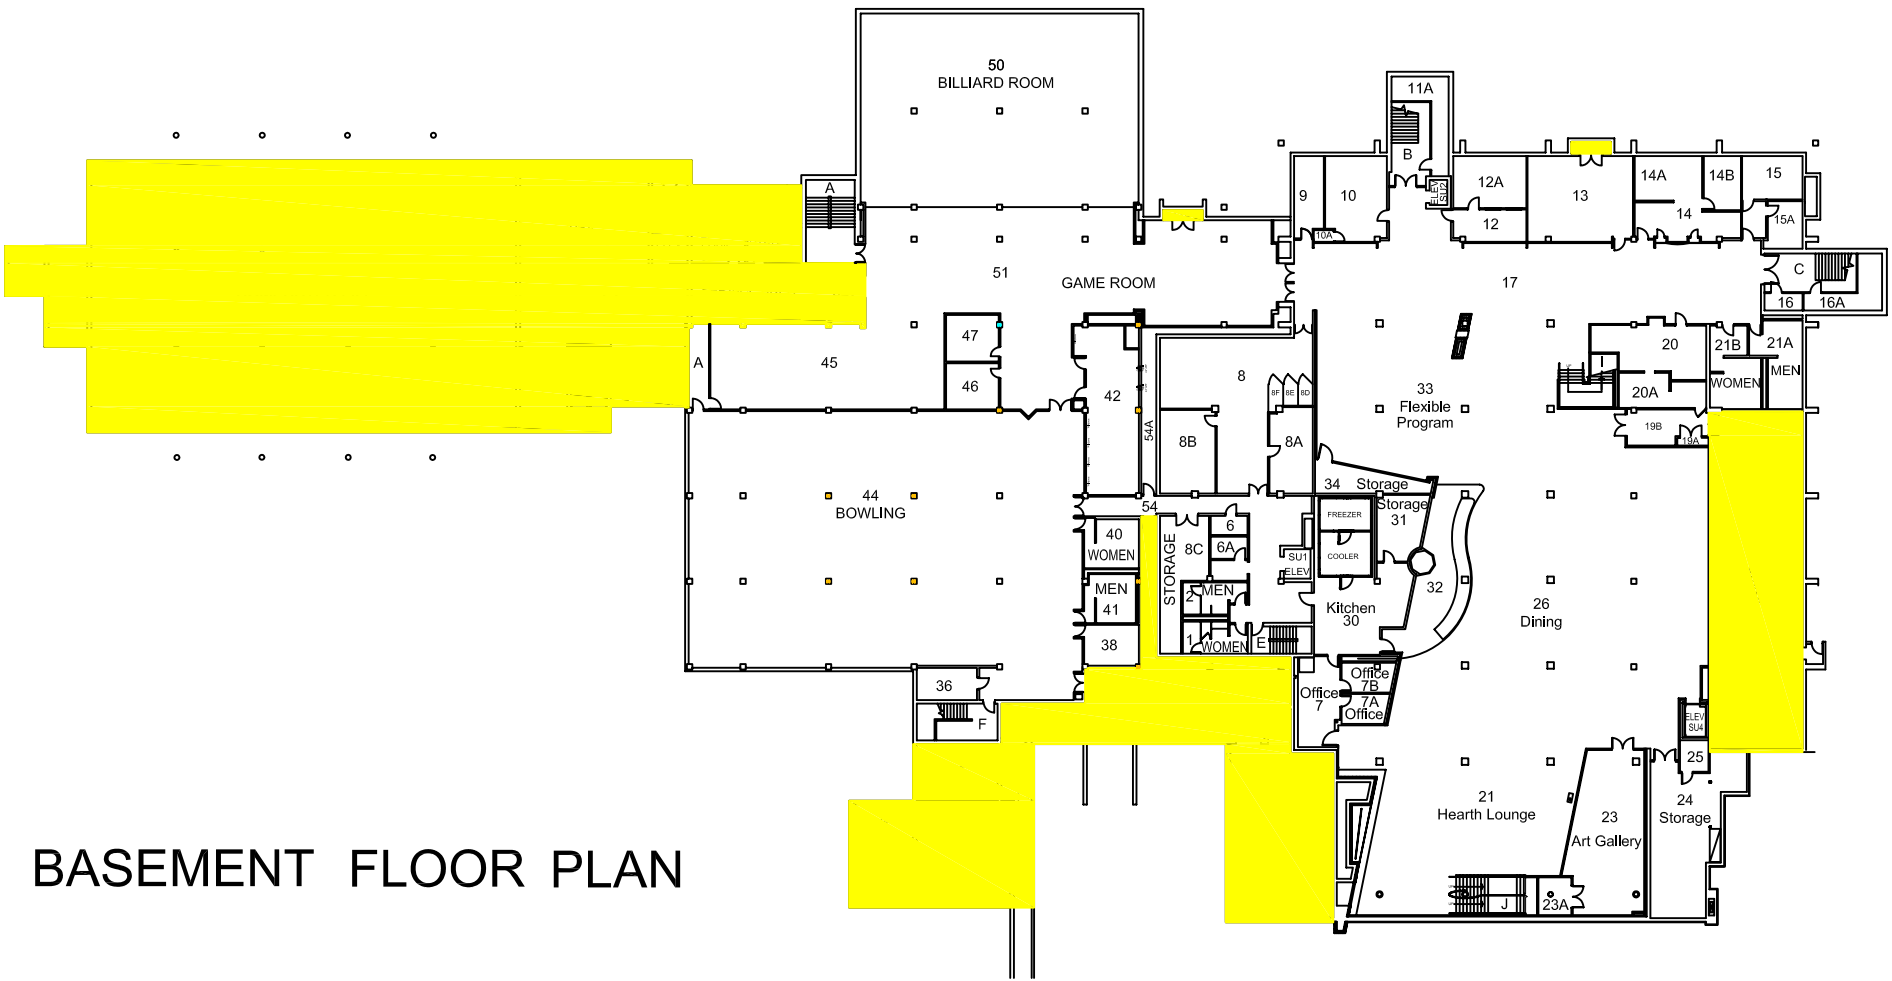

Centennial Student Union  
Basement

Scale: 1" = 35' Date: 2/2/2010  
Drawn By: Mike Lexvold