



BASEMENT FLOOR PLAN

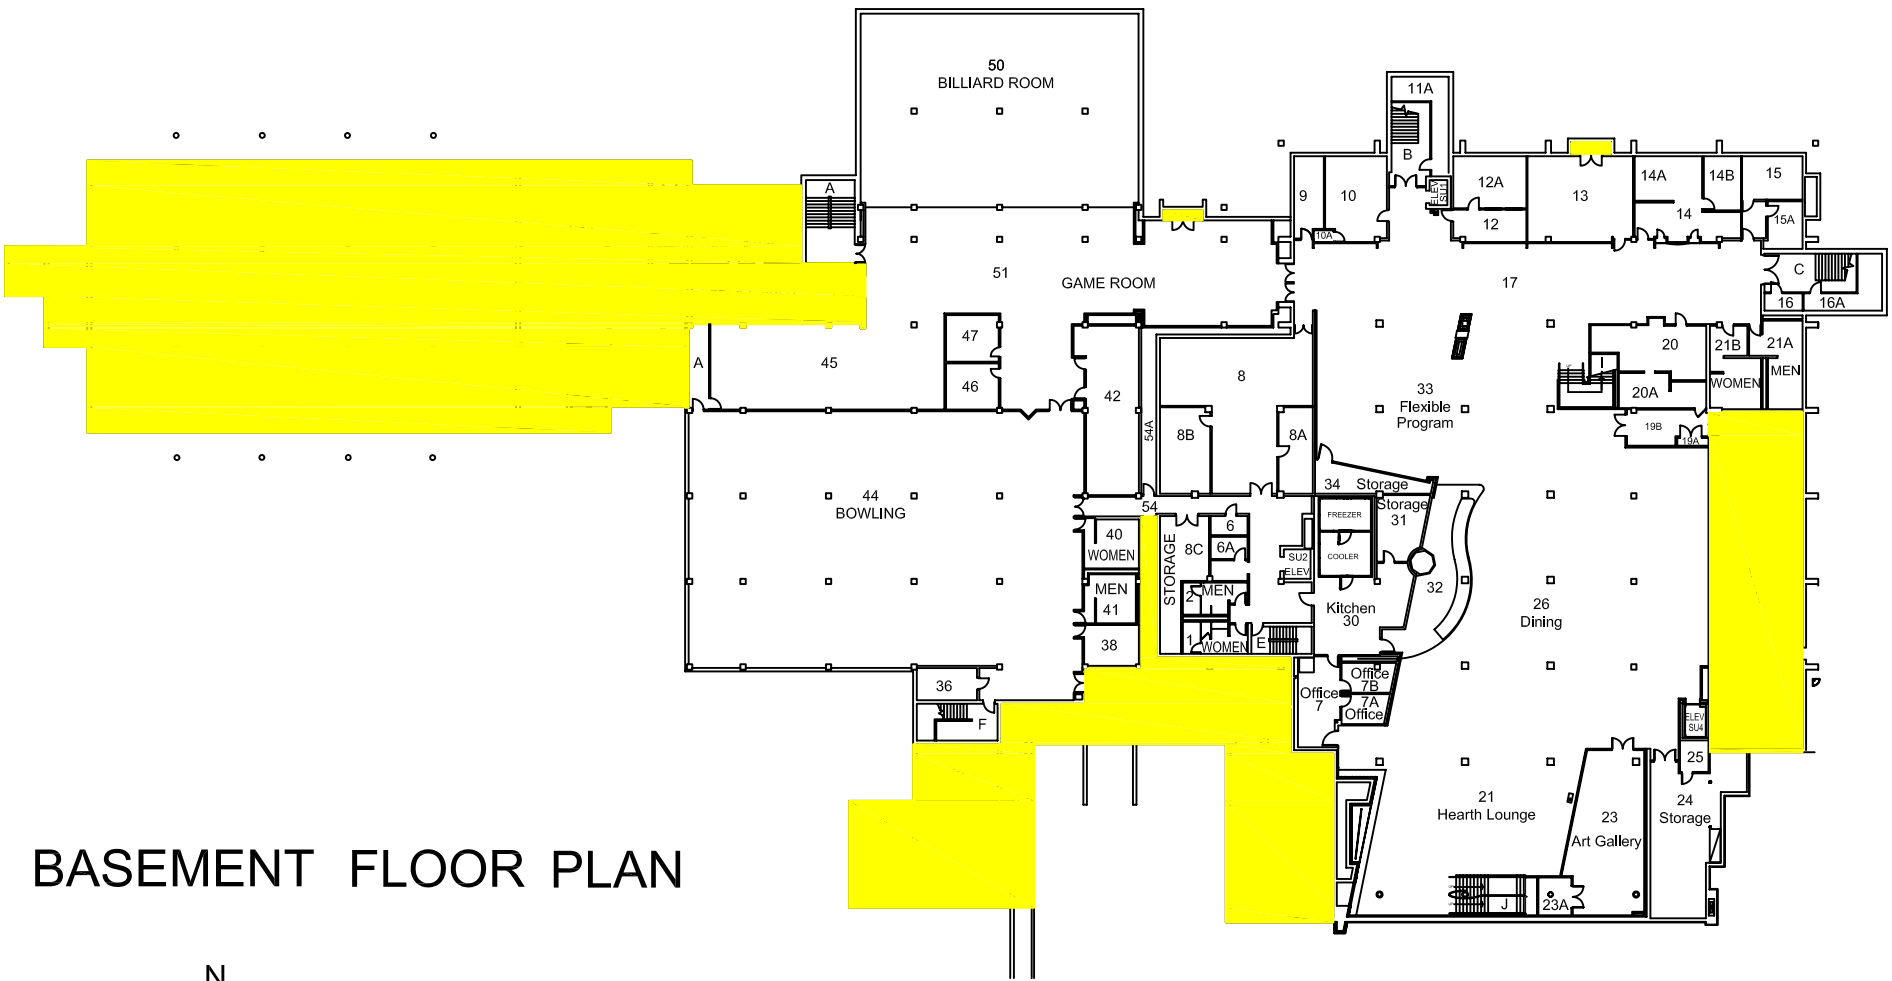

MINNESOTA STATE UNIVERSITY,
MANKATO

FACILITIES MANAGEMENT

 

Centennial Student Union
Basement

Scale: 1" = 35' Date: 1/11/2007
Drawn By: Mike Lexvold