





McELROY
RESIDENCE
COMMUNITY

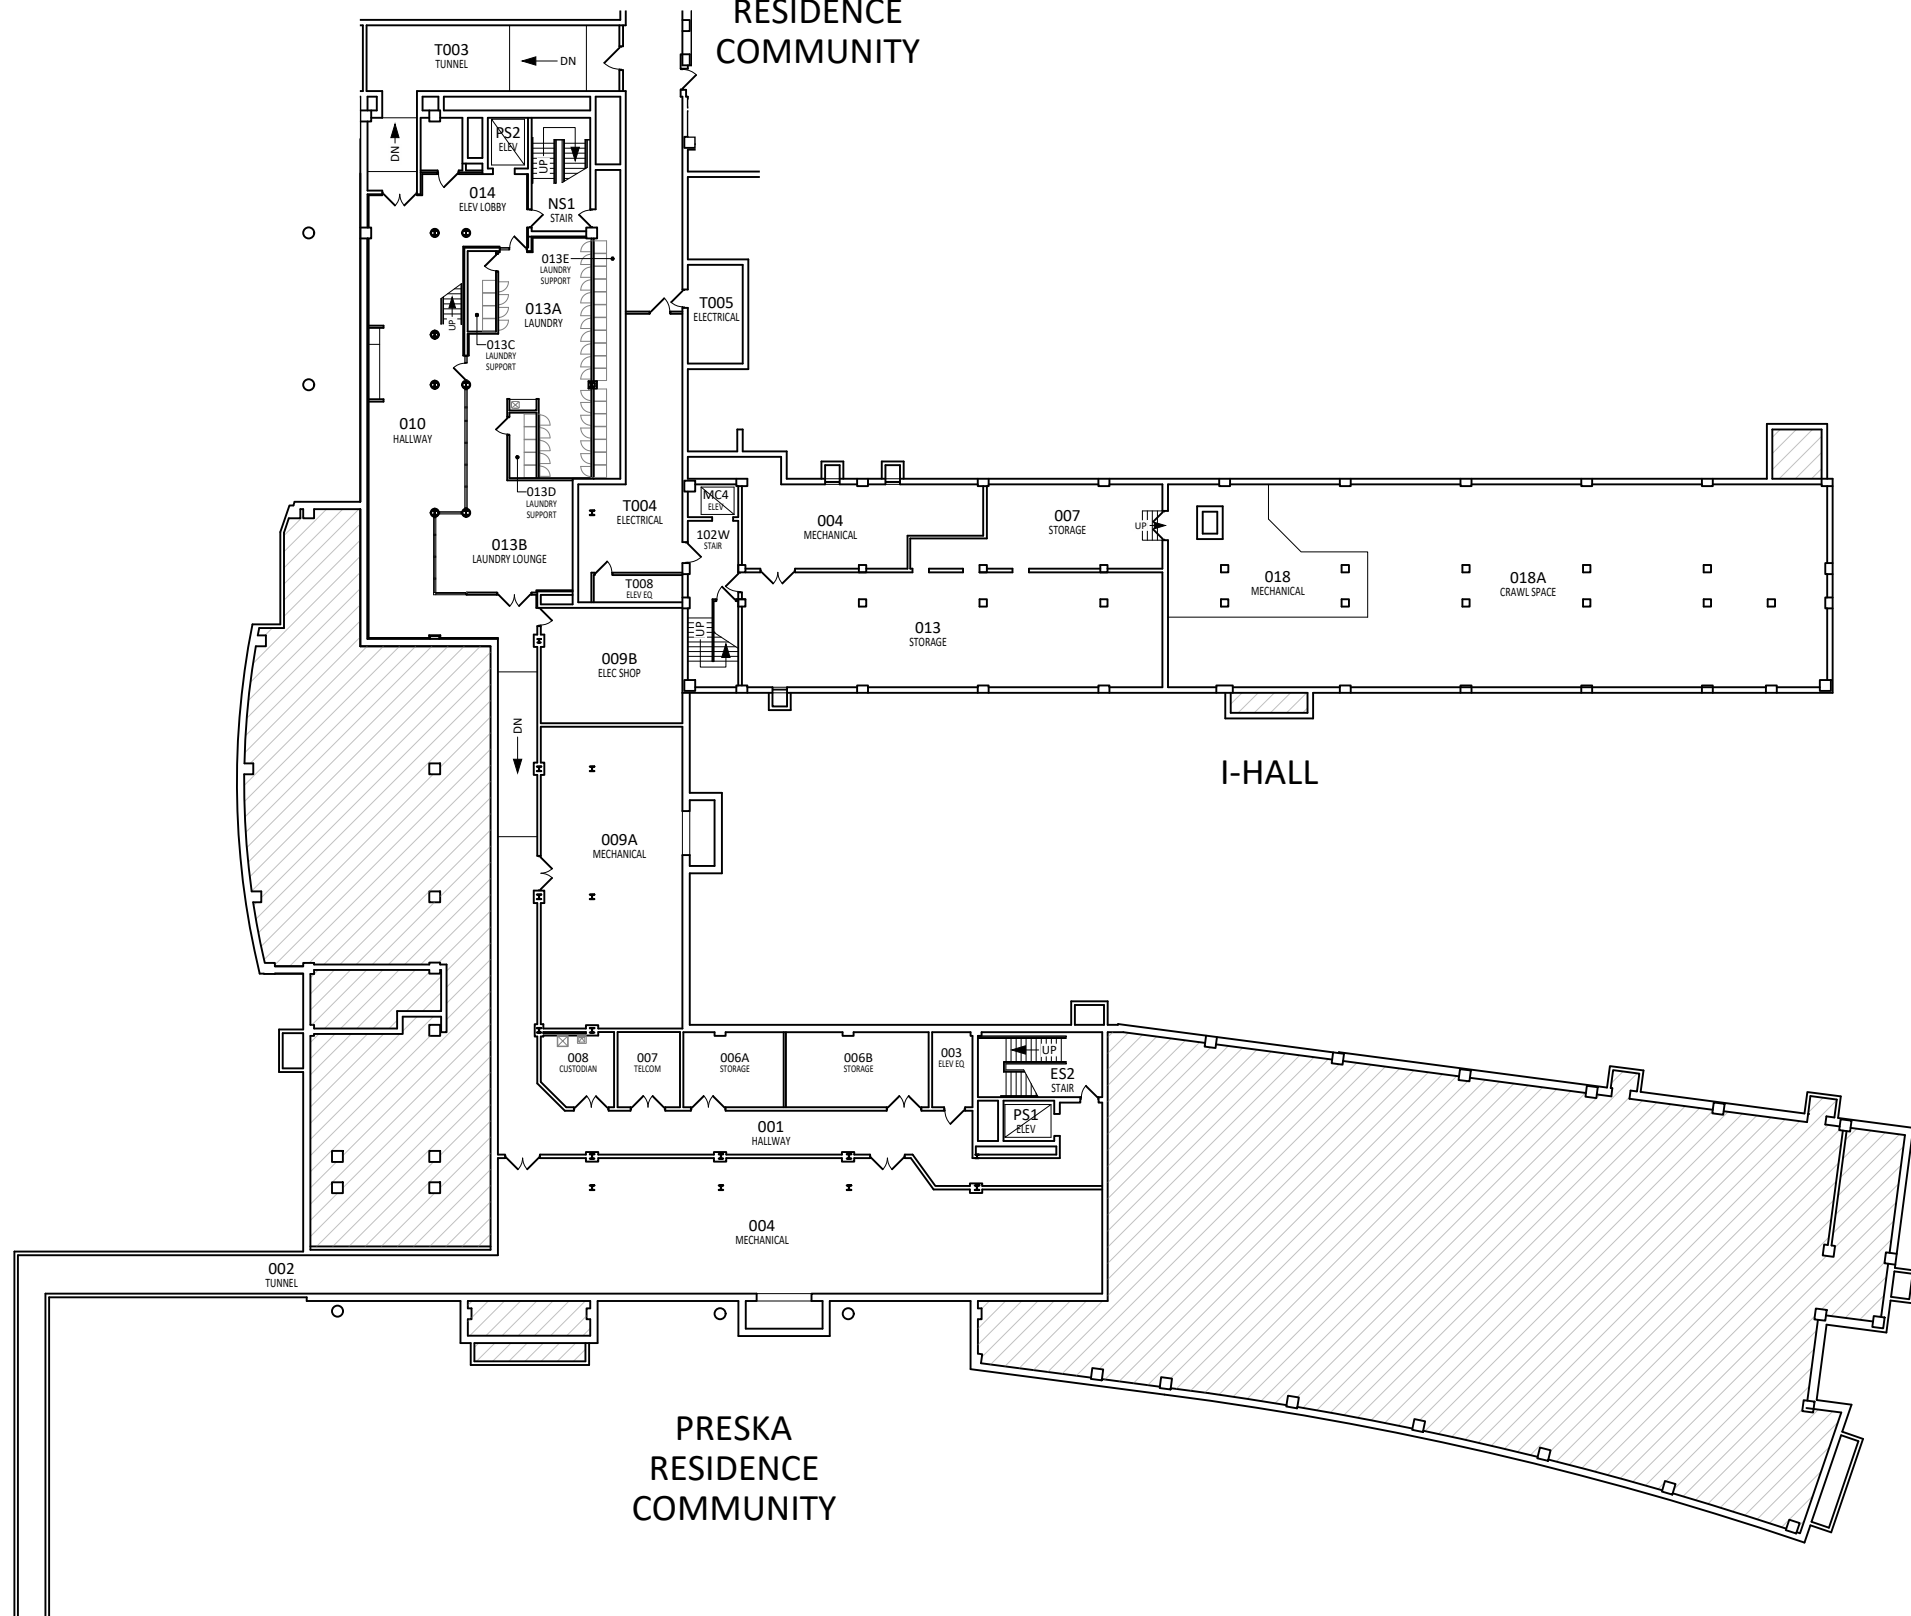

PRESKA
RESIDENCE
COMMUNITY

 

MINNESOTA STATE
UNIVERSITY
MANKATO
PLANNING & CONSTRUCTION

PRESKA
RESIDENCE COMMUNITY
LOWER LEVEL
FLOOR PLAN

DRAWN BY: G. BORCHERT April 2021