
 


CARKOSKI COMMONS

McELROY RESIDENCE COMMUNITY

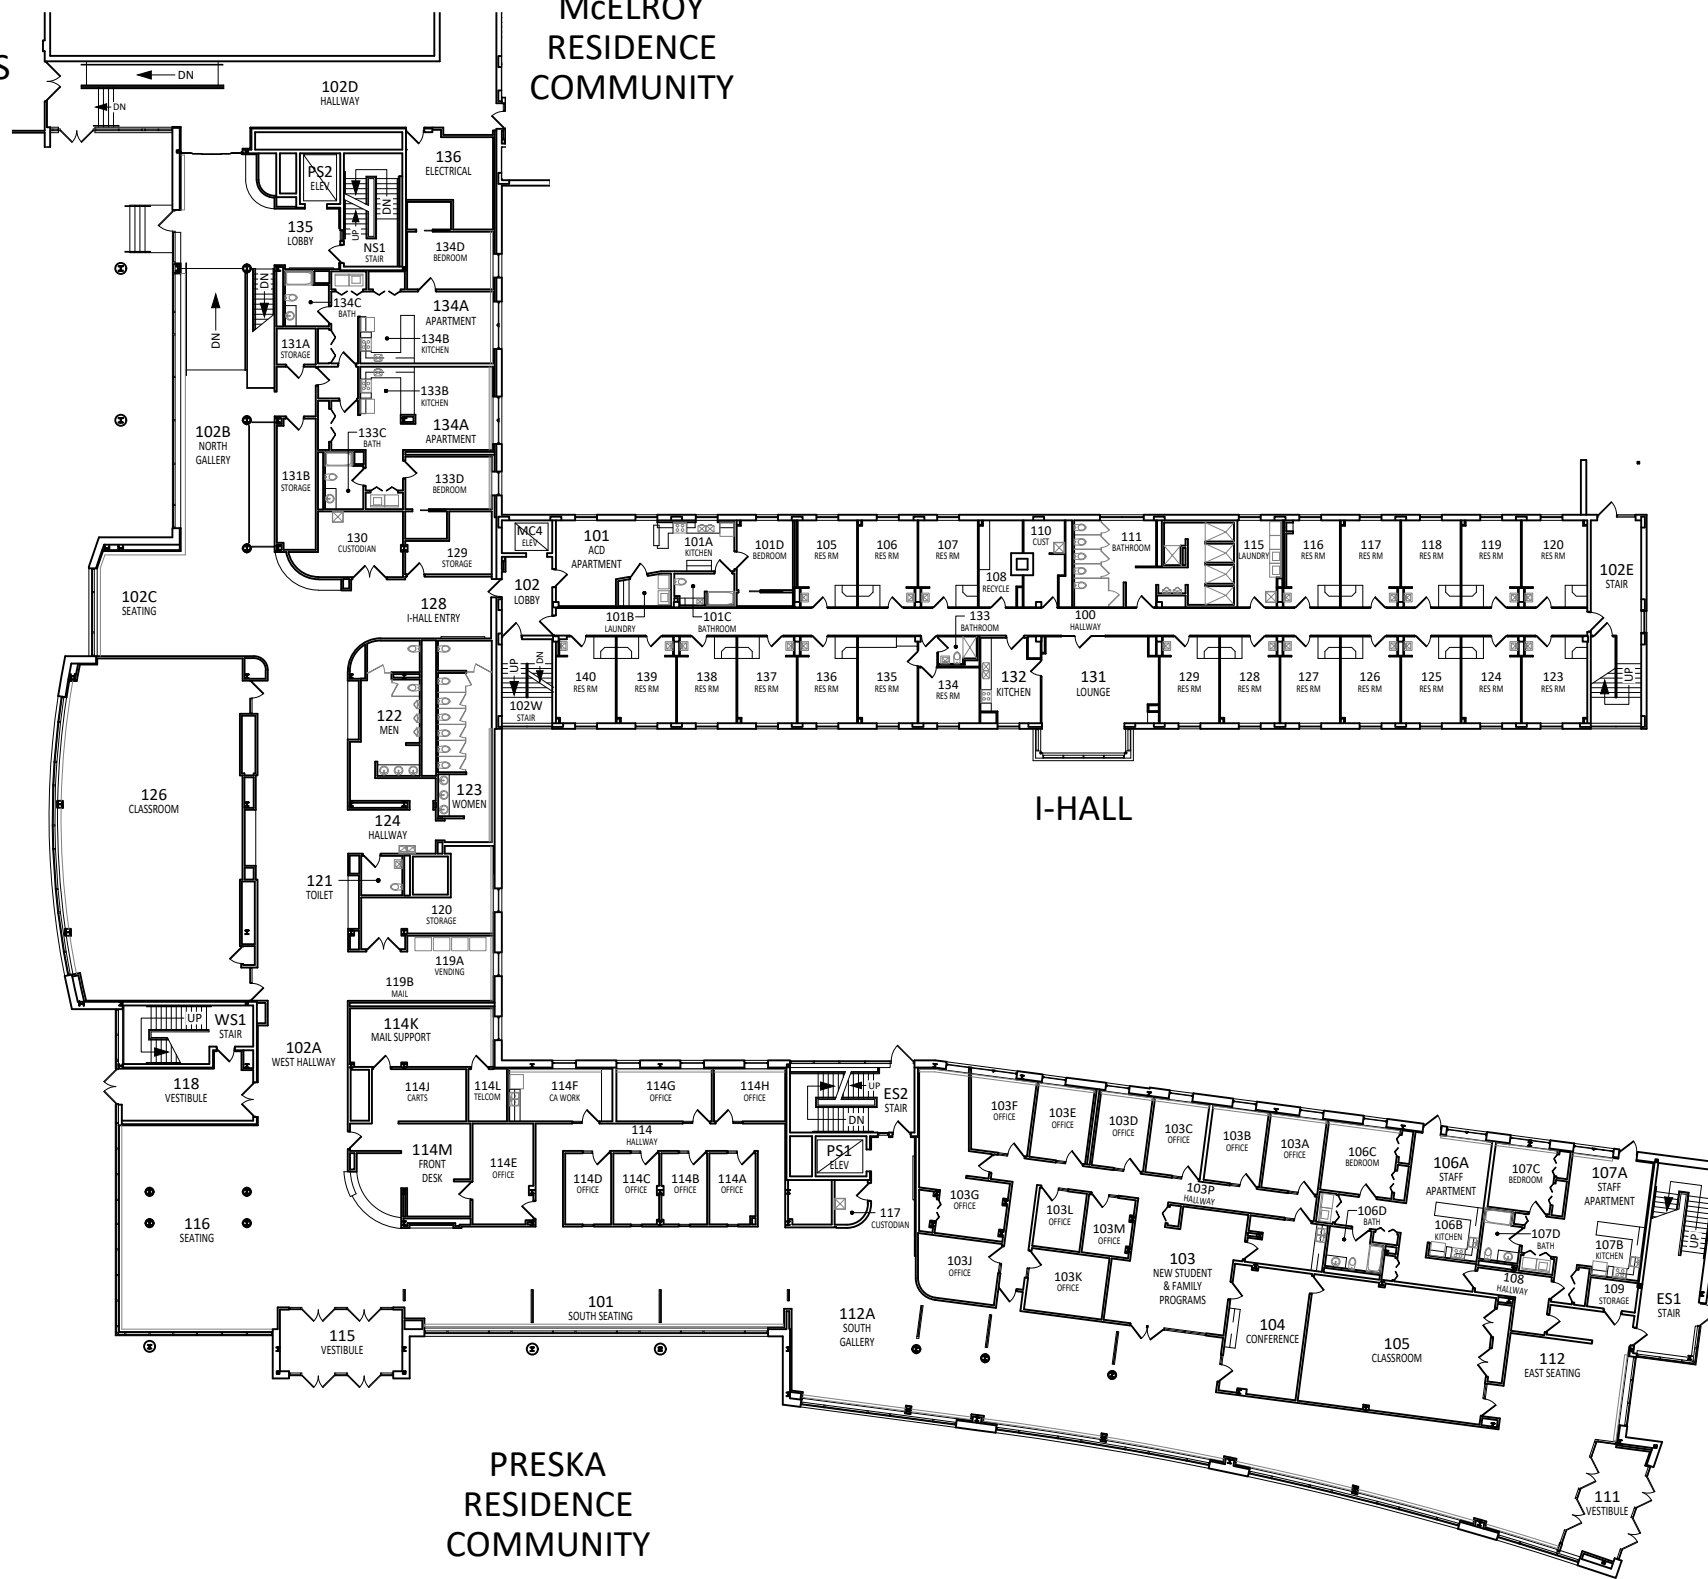

MINNESOTA STATE UNIVERSITY
MANKATO
PLANNING & CONSTRUCTION

PRESKA RESIDENCE COMMUNITY
FIRST FLOOR FLOOR PLAN

DRAWN BY: G. BORCHERT April 2021