
 


TRAFTON SOUTH

TRAFTON CENTER

TRAFTON NORTH

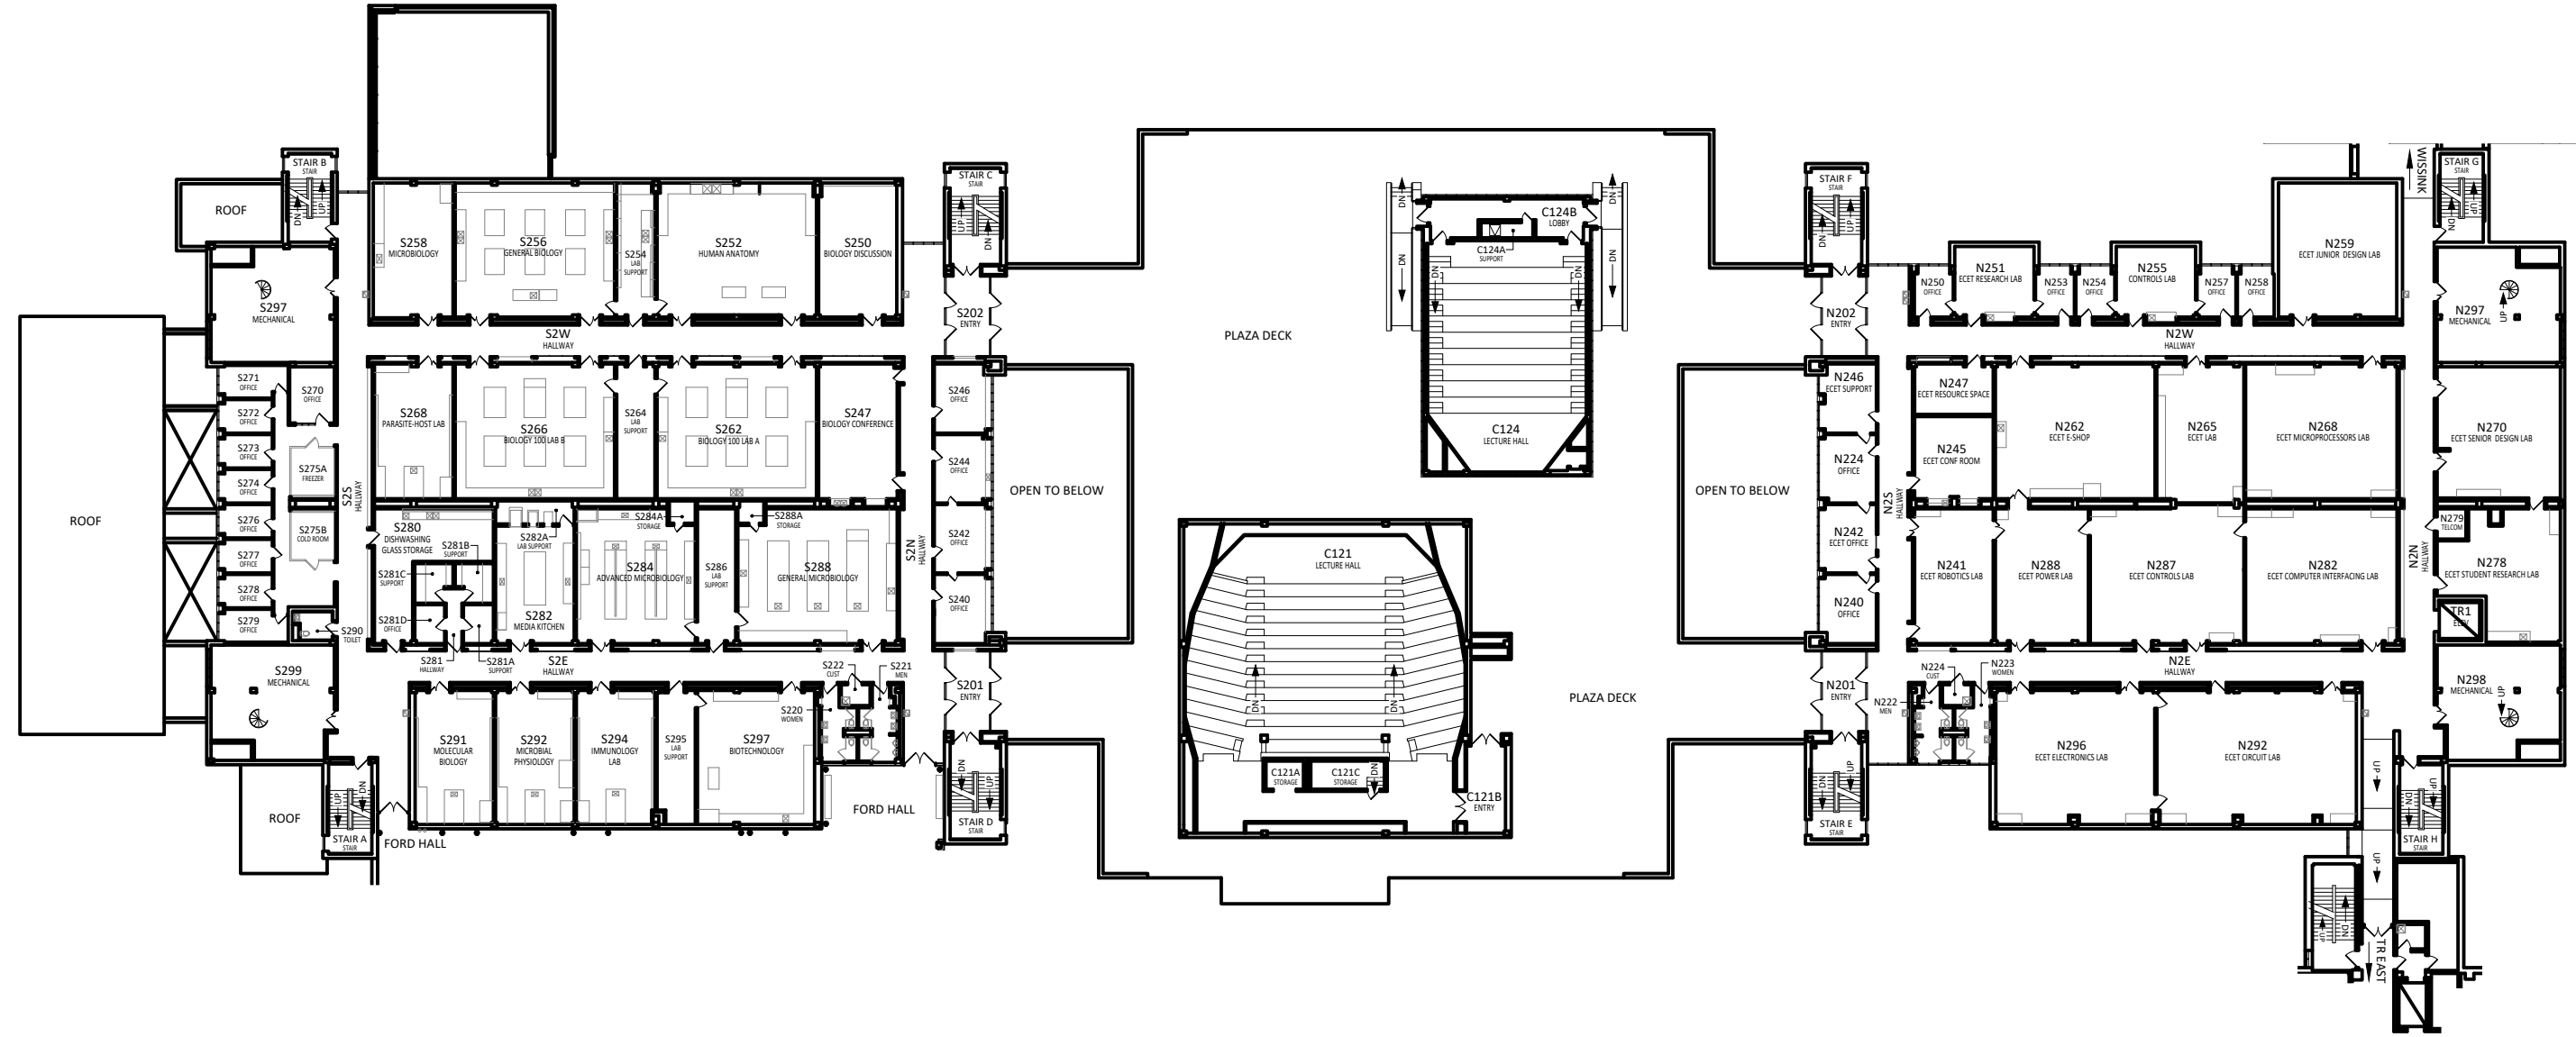

MINNESOTA STATE UNIVERSITY
MANKATO
PLANNING & CONSTRUCTION

TRAFTON SCIENCE CENTER
SECOND FLOOR
FLOOR PLAN

DRAWN BY: G. BORCHERT April 2021