



**From ML Maywood AVE  
Entrance (faces Preska Hall)**

**Video 2**

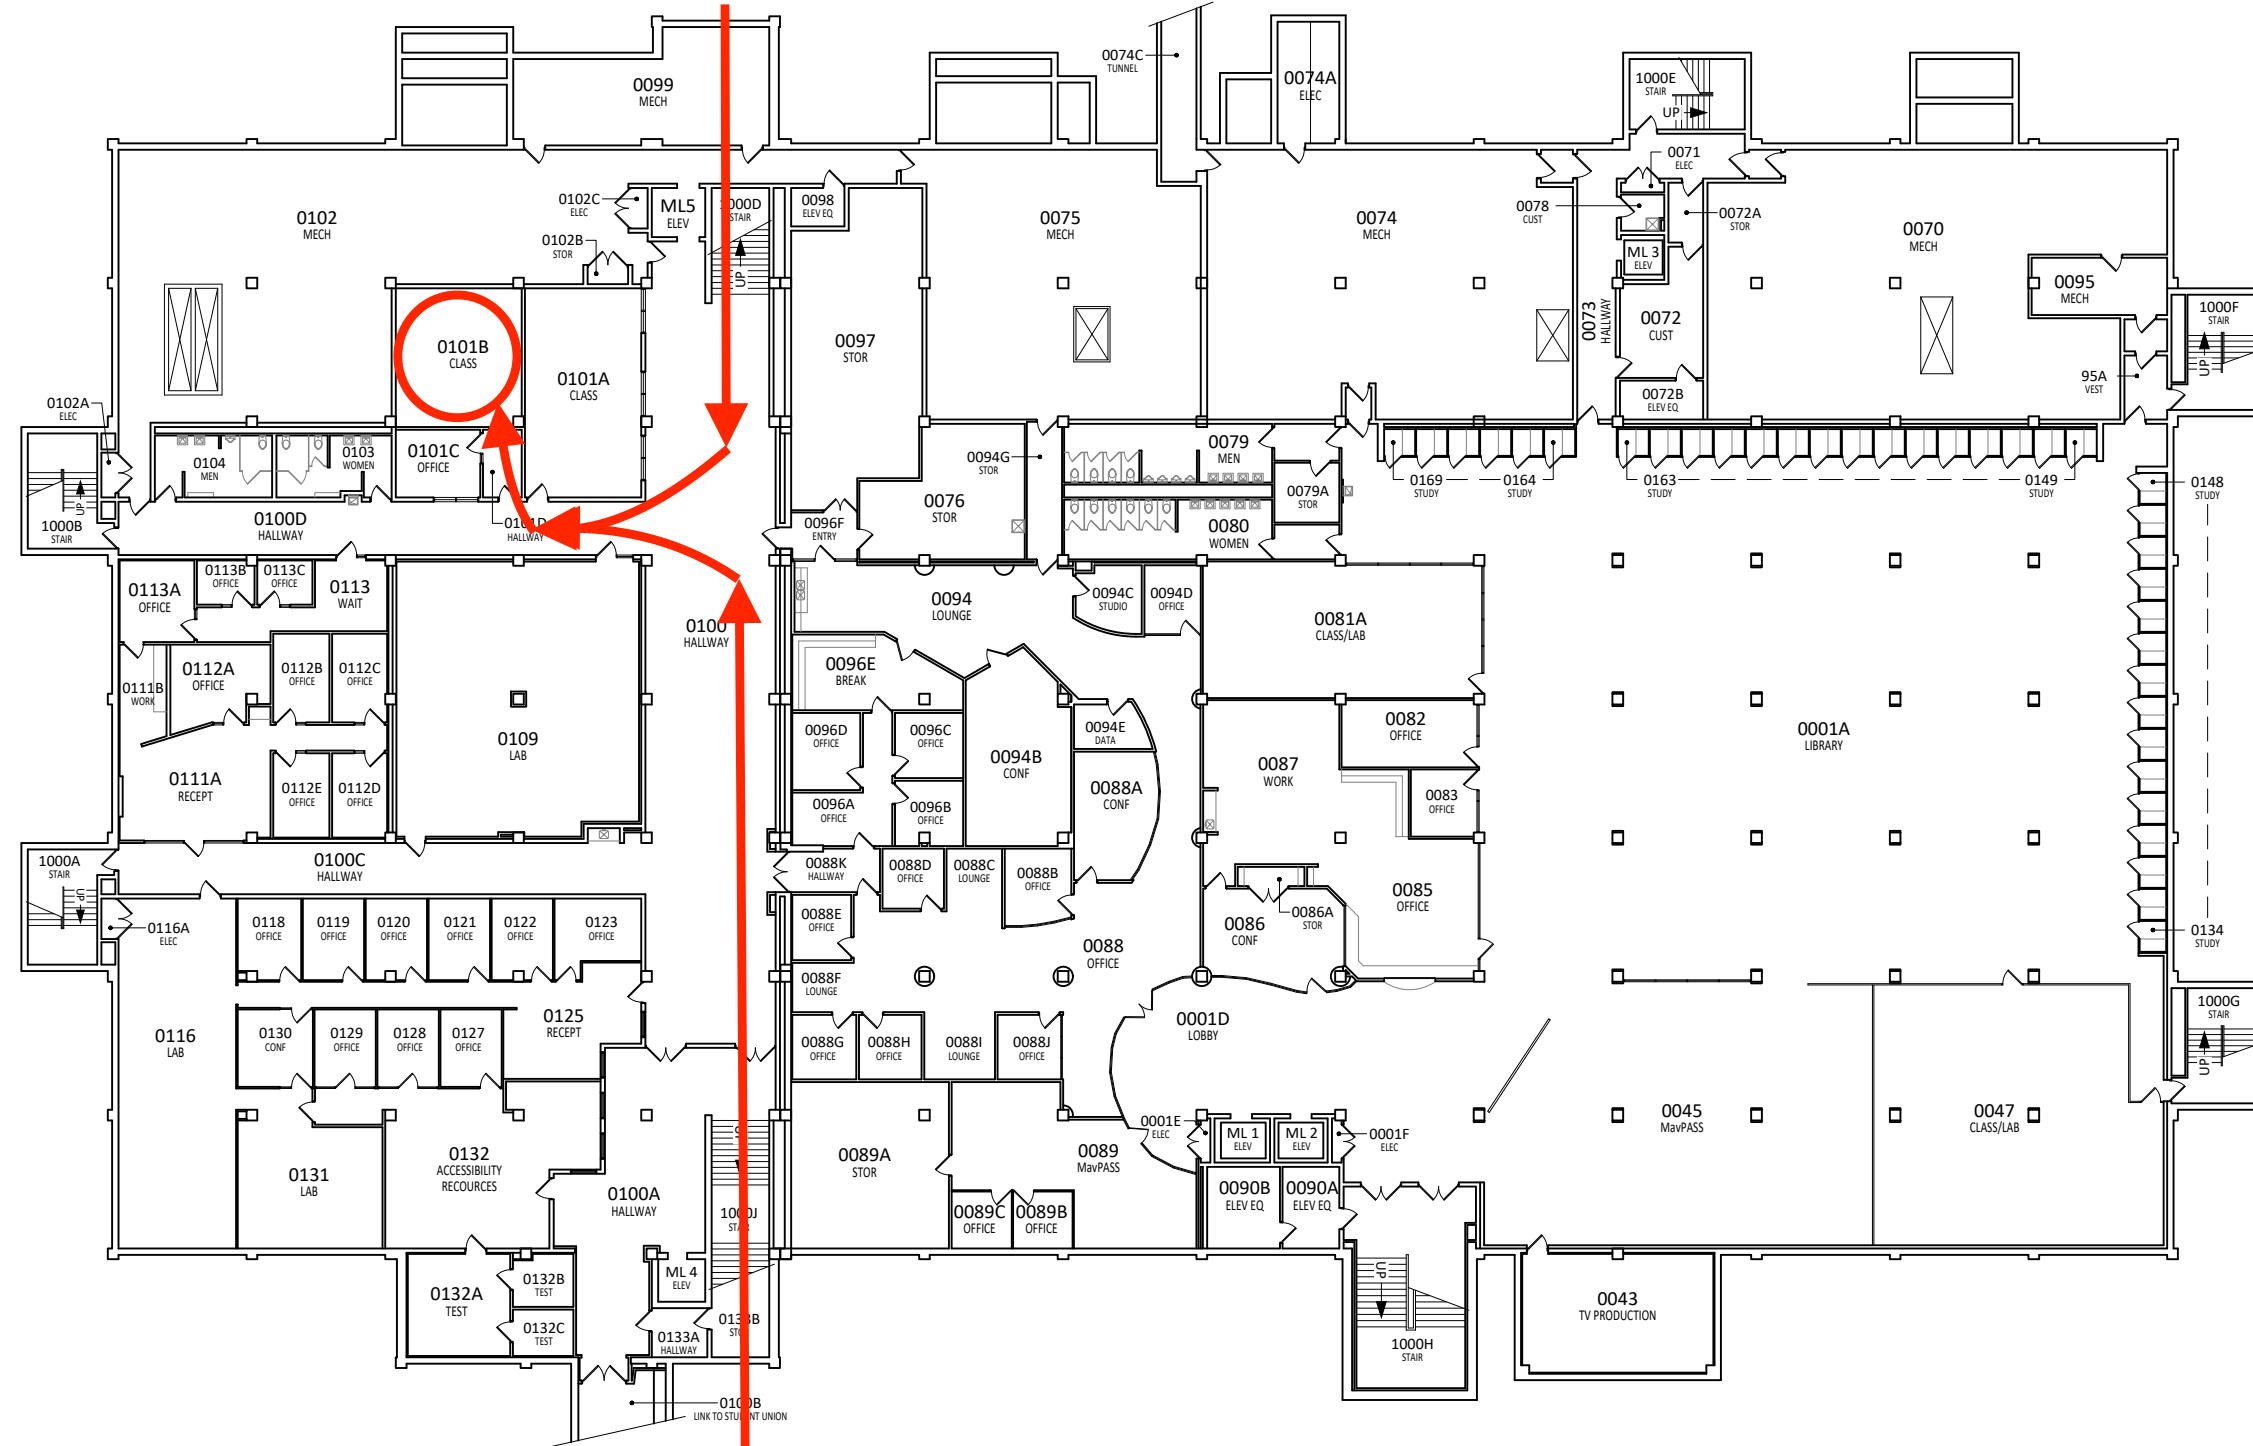

**From ML Main  
Entrance (faces CSU)**

**Video 1**

 

**MINNESOTA STATE  
UNIVERSITY**  
MANKATO  
PLANNING & CONSTRUCTION

**MEMORIAL LIBRARY  
LOWER LEVEL  
FLOOR PLAN**

DRAWN BY: G. BORCHERT

April 2023