


TRAFTON SOUTH

TRAFTON CENTER


TRAFTON NORTH

Video 2

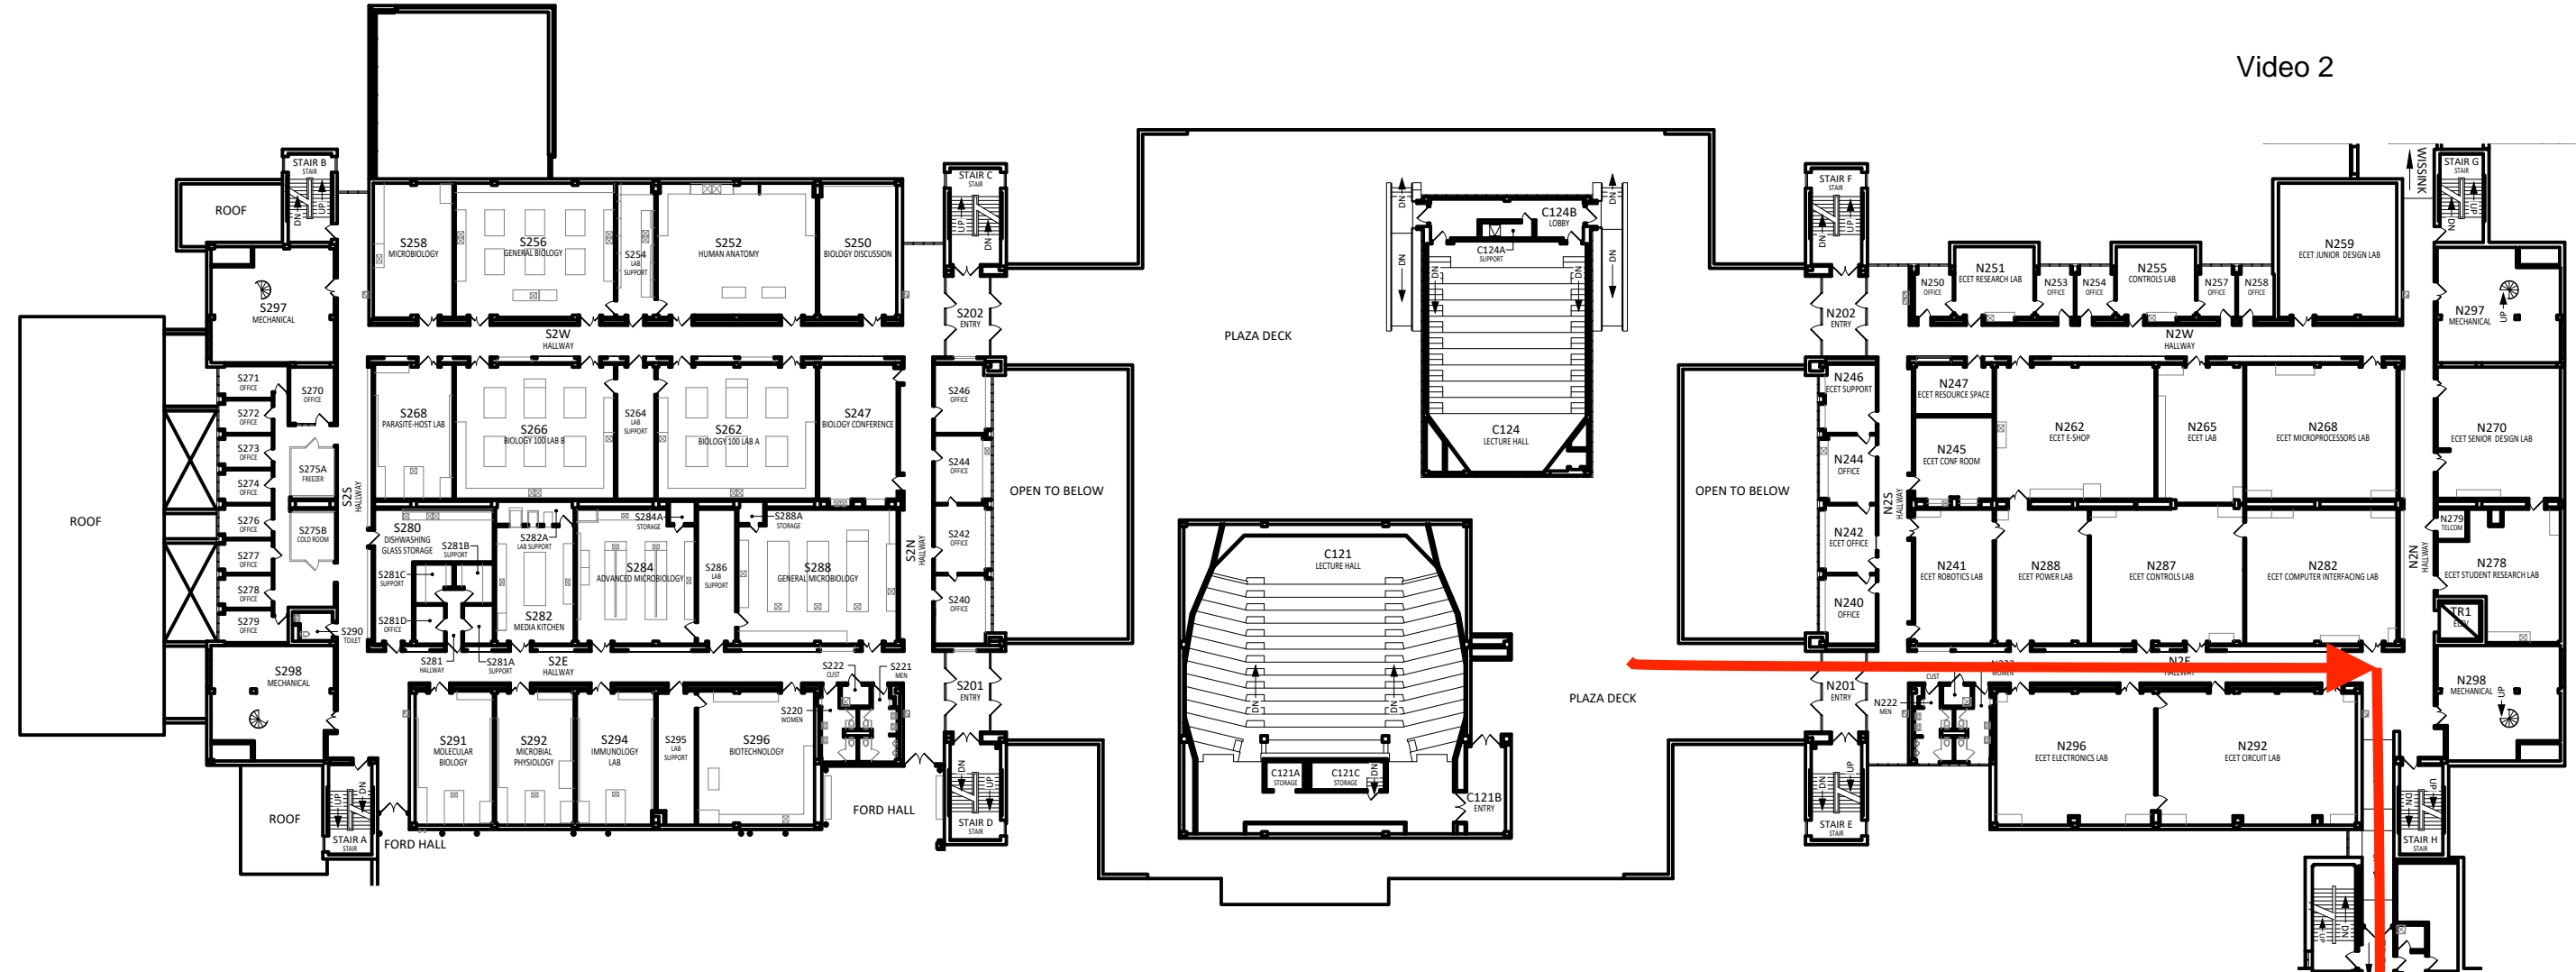

**TE224 through Trafton North**  
Video 1


**See Next Page**

 

MINNESOTA STATE  
UNIVERSITY  
MANKATO  
PLANNING & CONSTRUCTION

TRAFTON SCIENCE CENTER  
SECOND FLOOR  
FLOOR PLAN

DRAWN BY: G. BORCHERT November 2023

 

MINNESOTA STATE  
UNIVERSITY  
MANKATO  
PLANNING & CONSTRUCTION

TRAFTON EAST  
SECOND FLOOR  
FLOOR PLAN

DRAWN BY: G. BORCHERT

May 2023