


TR-S252 from AH

**TRAFTON NORTH
TR S252 via Wissink Hall**


TRAFTON SOUTH

TRAFTON CENTER

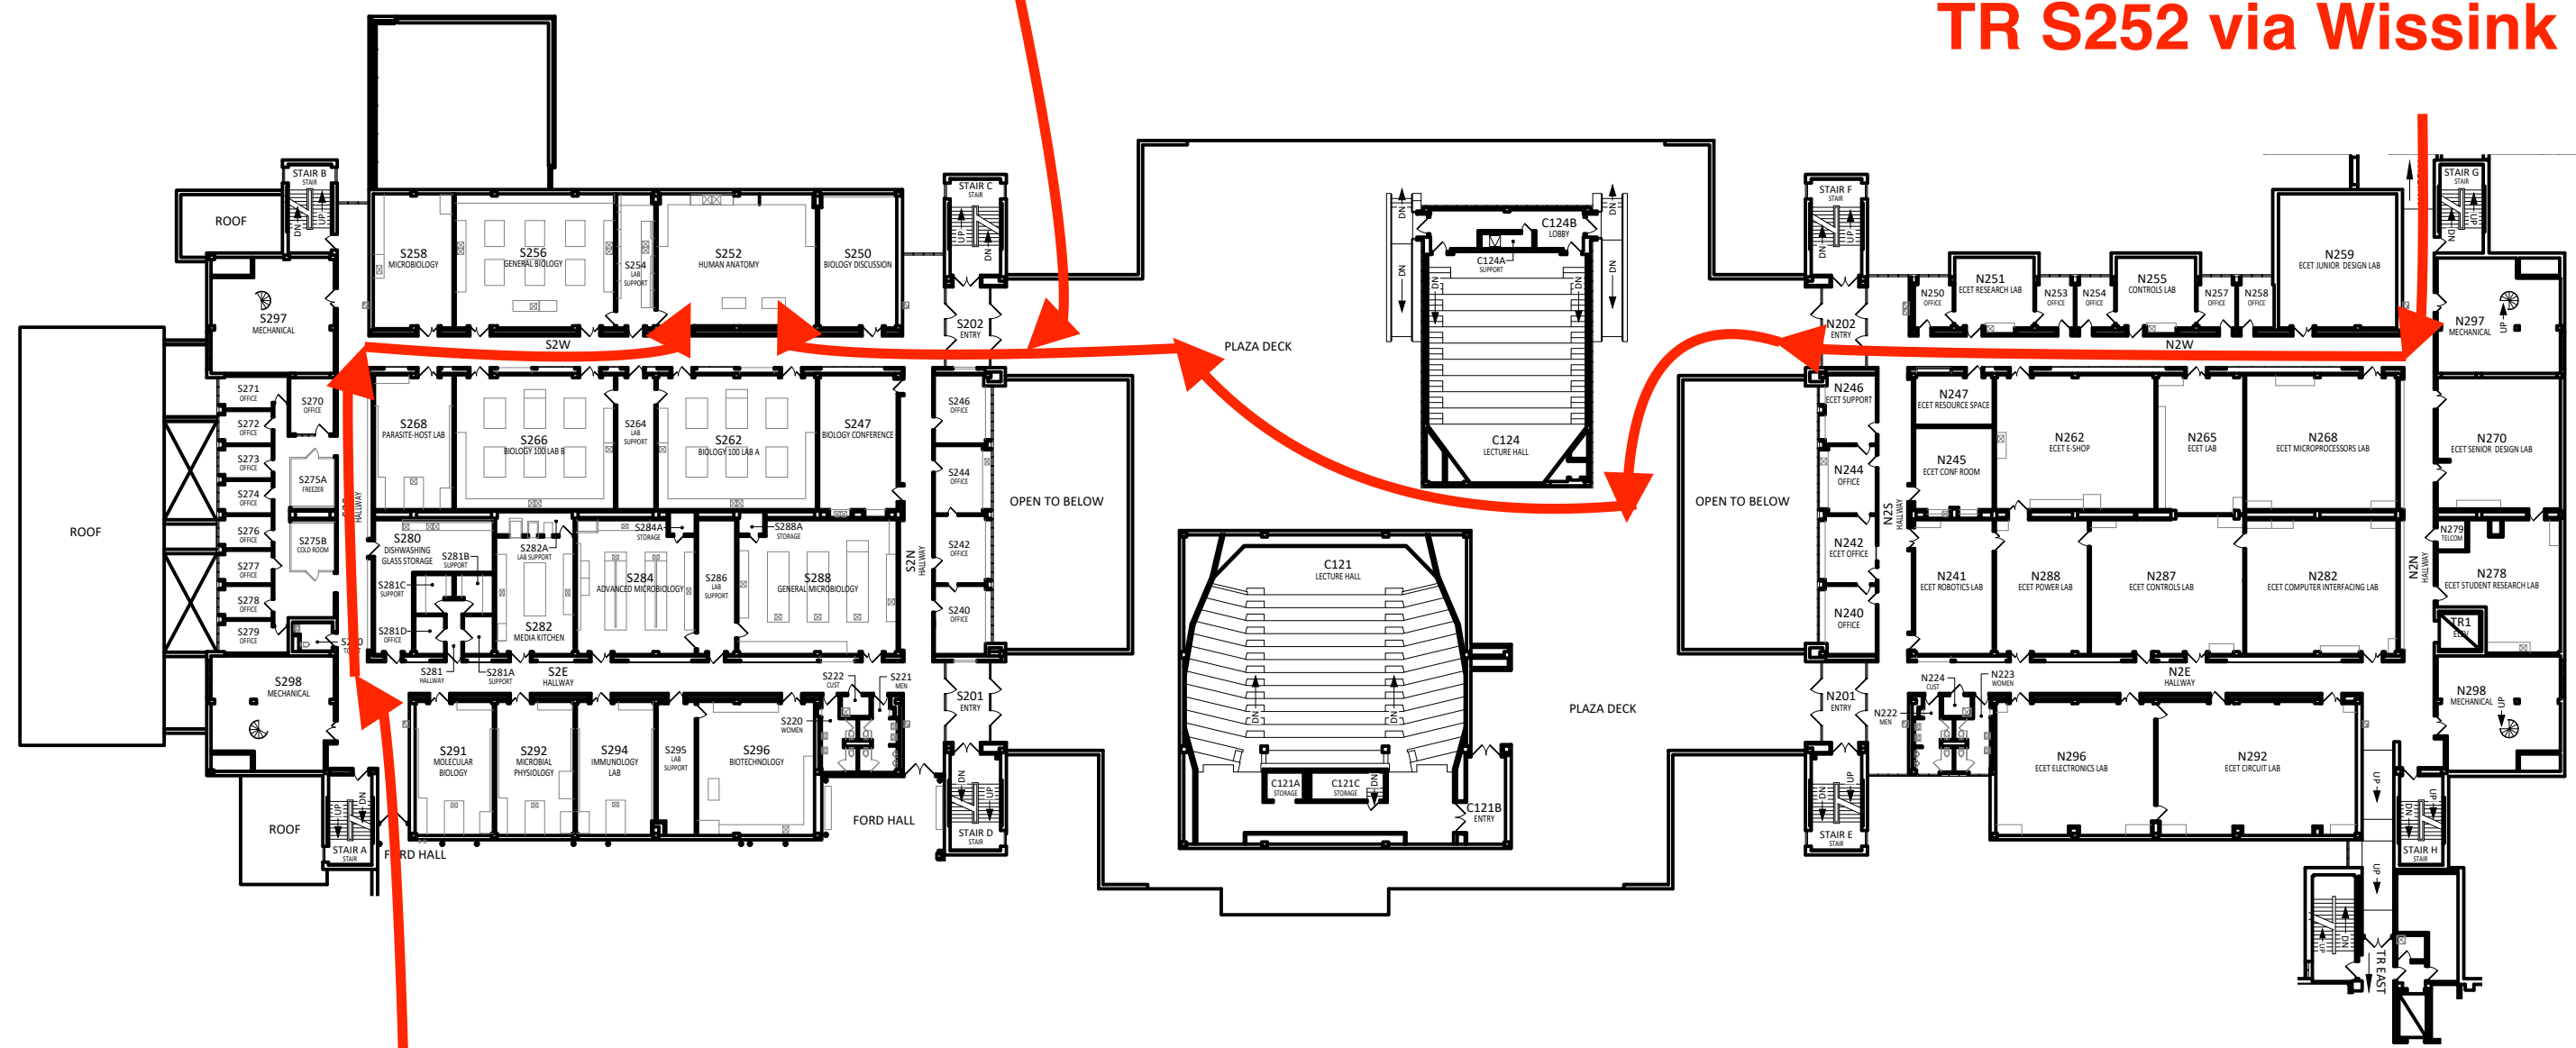

TR-S252 from FH (2nd Floor)

See Next Page

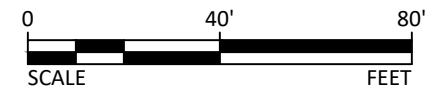

MINNESOTA STATE UNIVERSITY
MANKATO
PLANNING & CONSTRUCTION

TRAFTON SCIENCE CENTER
SECOND FLOOR
FLOOR PLAN

DRAWN BY: G. BORCHERT November 2023