

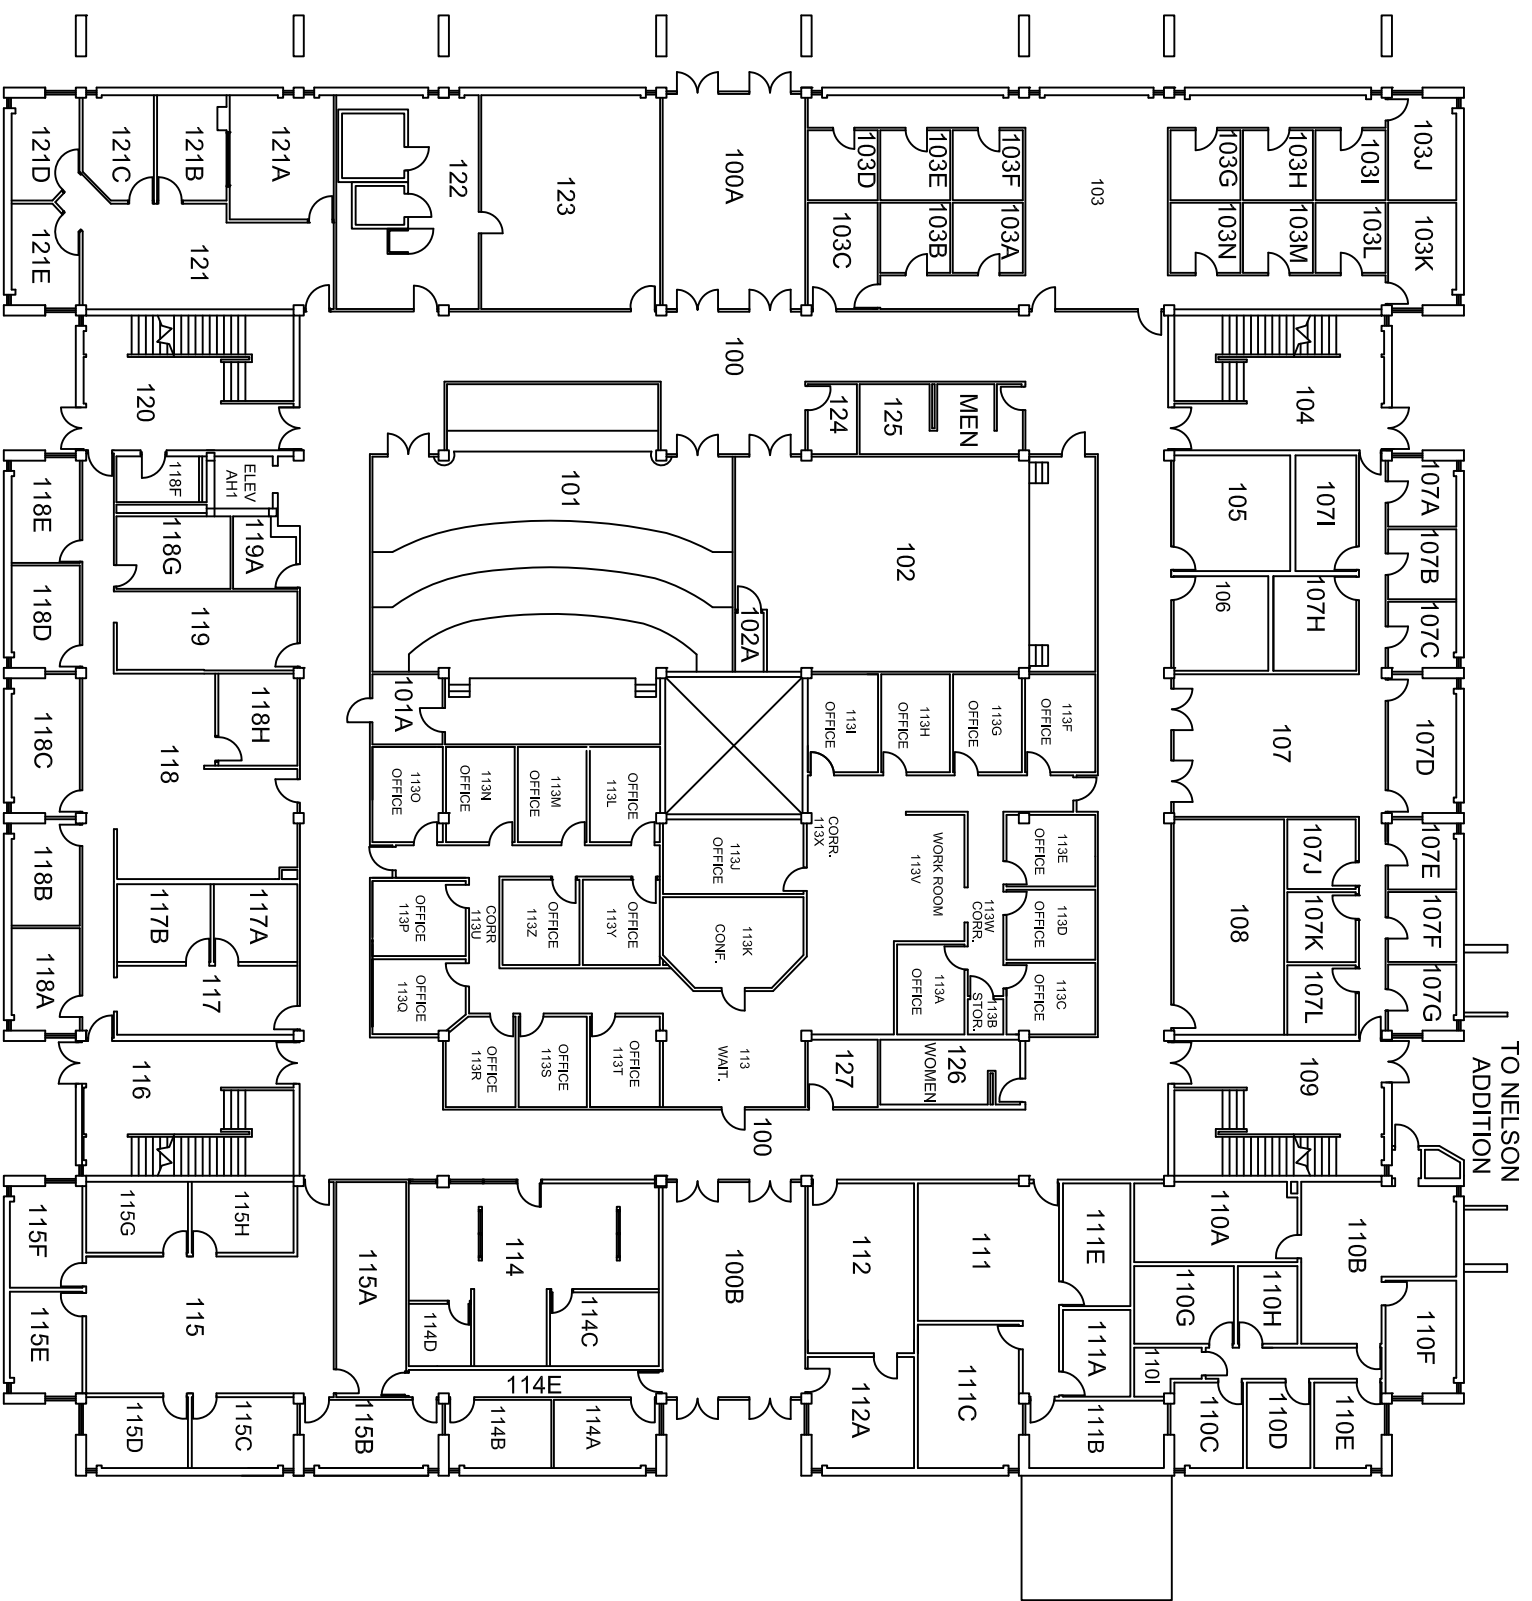


# ARMSTRONG HALL FIRST FLOOR

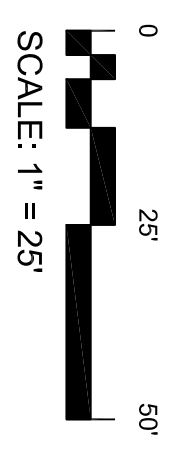

TO NELSON  
ADDITION

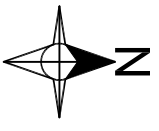

<p>MINNESOTA STATE UNIVERSITY, MANKATO</p> <p>FACILITIES MANAGEMENT</p> 		<p>Armstrong Hall First Floor</p>	
Scale: 1"=25'	Date: 10/29/2012		
Drawn By: Robin Gulse			