

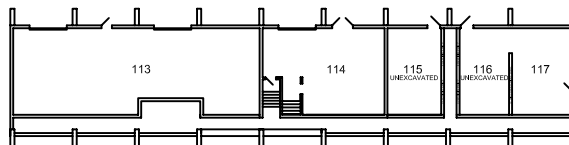



EAST SIDE

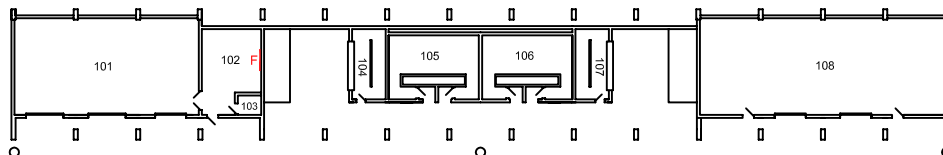

TICKET BOOTH

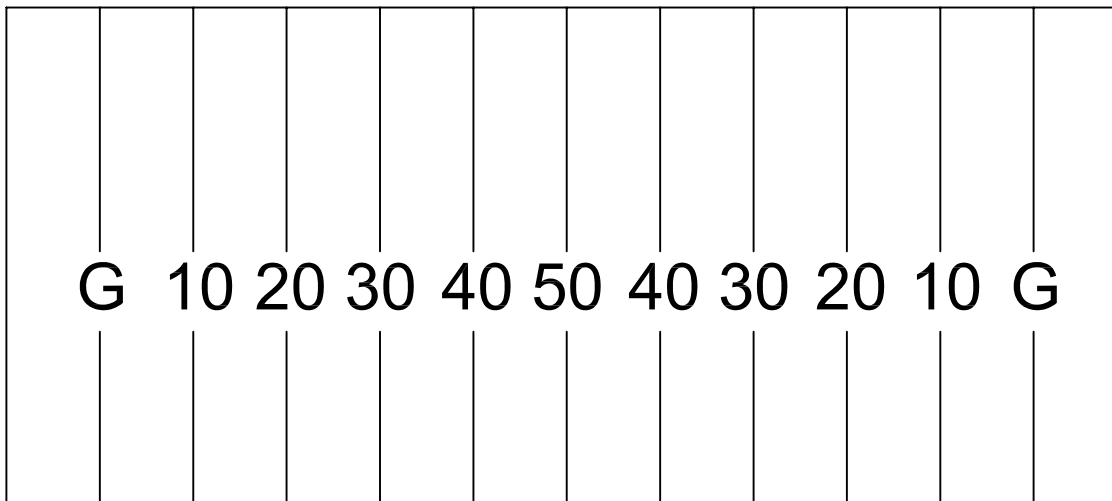

WEST SIDE

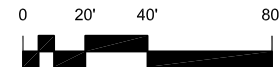

SCALE: 1" = 40'

A - Annunclator Panel
 F - Fire Panel
 R - Sprinkler Rtser Valve

MINNESOTA STATE UNIVERSITY, MANKATO FACILITIES MANAGEMENT		Blakeslee Stadium Ground	
		Scale: 1"=40'	Date: 1/6/2006
		File: Blakeslee Stadium	
		Drawn By: Mike Lexvold	