



WEST BUILDING - FIRST FLOOR

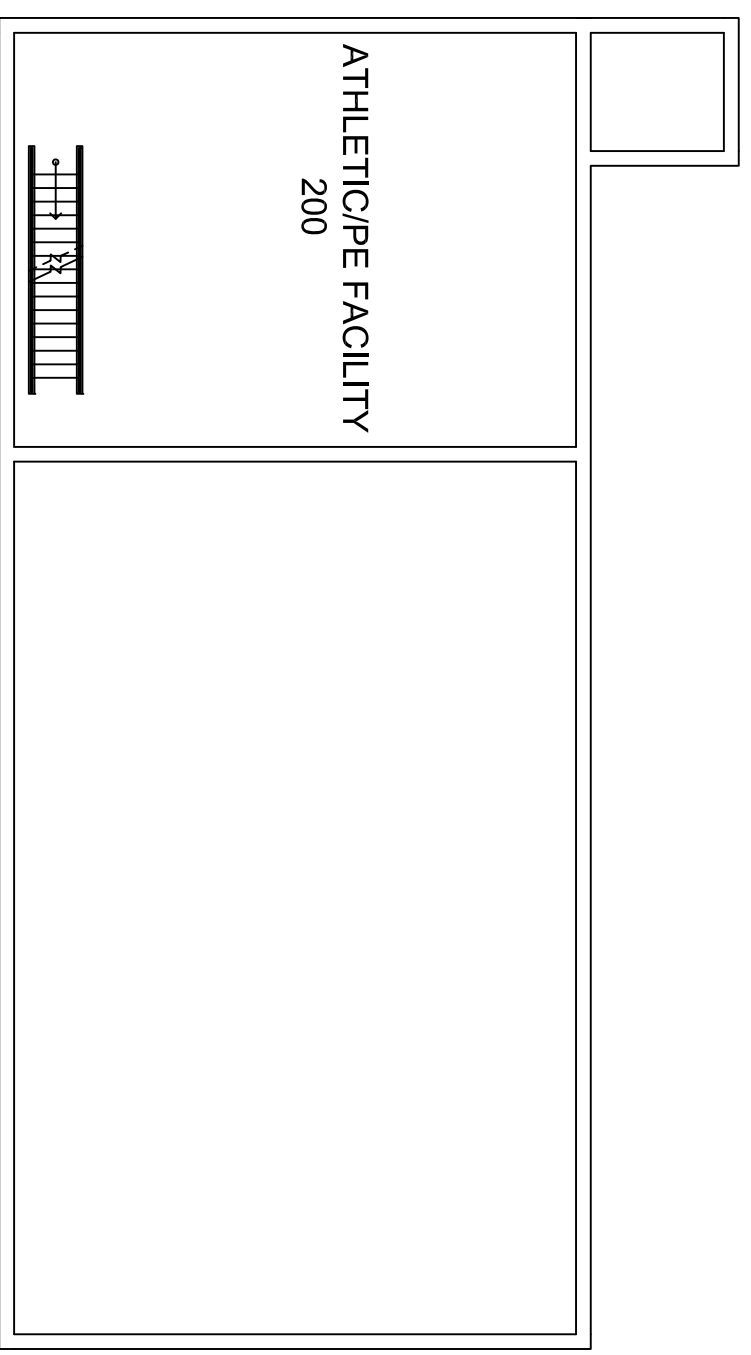

WEST BUILDING - SECOND FLOOR

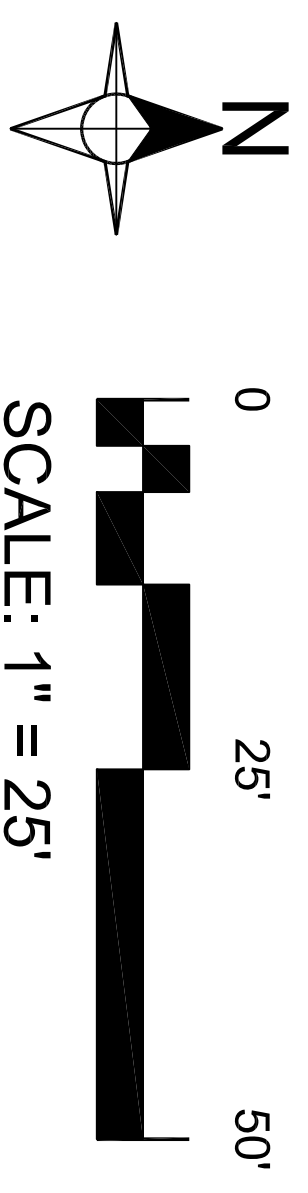

MINNESOTA STATE UNIVERSITY,
MANKATO

FACILITIES MANAGEMENT



Campus Rec East Building
First & Second Floors

Scale: 1"=25' Date: 5/16/2013

Drawn By: Robin Guise