



WEST BUILDING - FIRST FLOOR

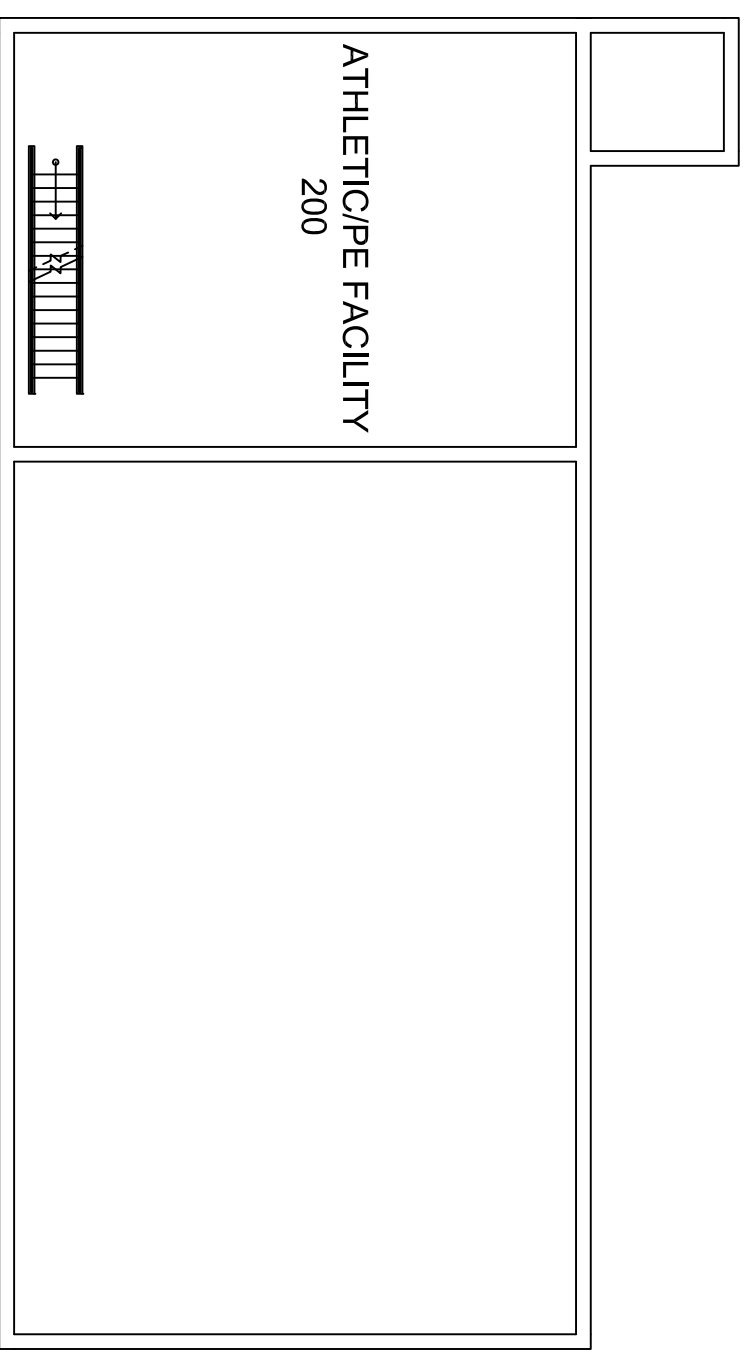

WEST BUILDING - SECOND FLOOR

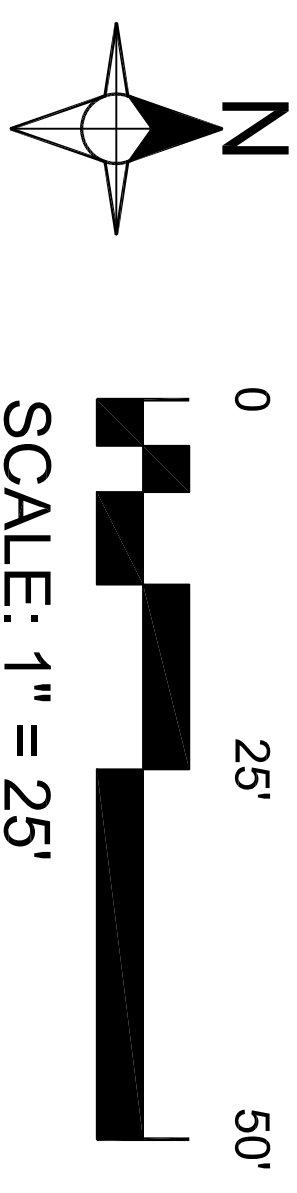

<p><b>MINNESOTA STATE UNIVERSITY, MANKATO</b></p> 		<p><b>Campus Rec East Building First &amp; Second Floors</b></p>	
<p><b>FACILITIES MANAGEMENT</b></p>		<p>Scale: 1"=25'</p>	<p>Date: 5/16/2013</p>
		<p>Drawn By: Robin Guise</p>	