



FORD HALL FIRST FLOOR

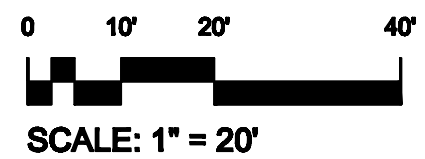

MINNESOTA STATE UNIVERSITY,
MANKATO

FACILITIES MANAGEMENT

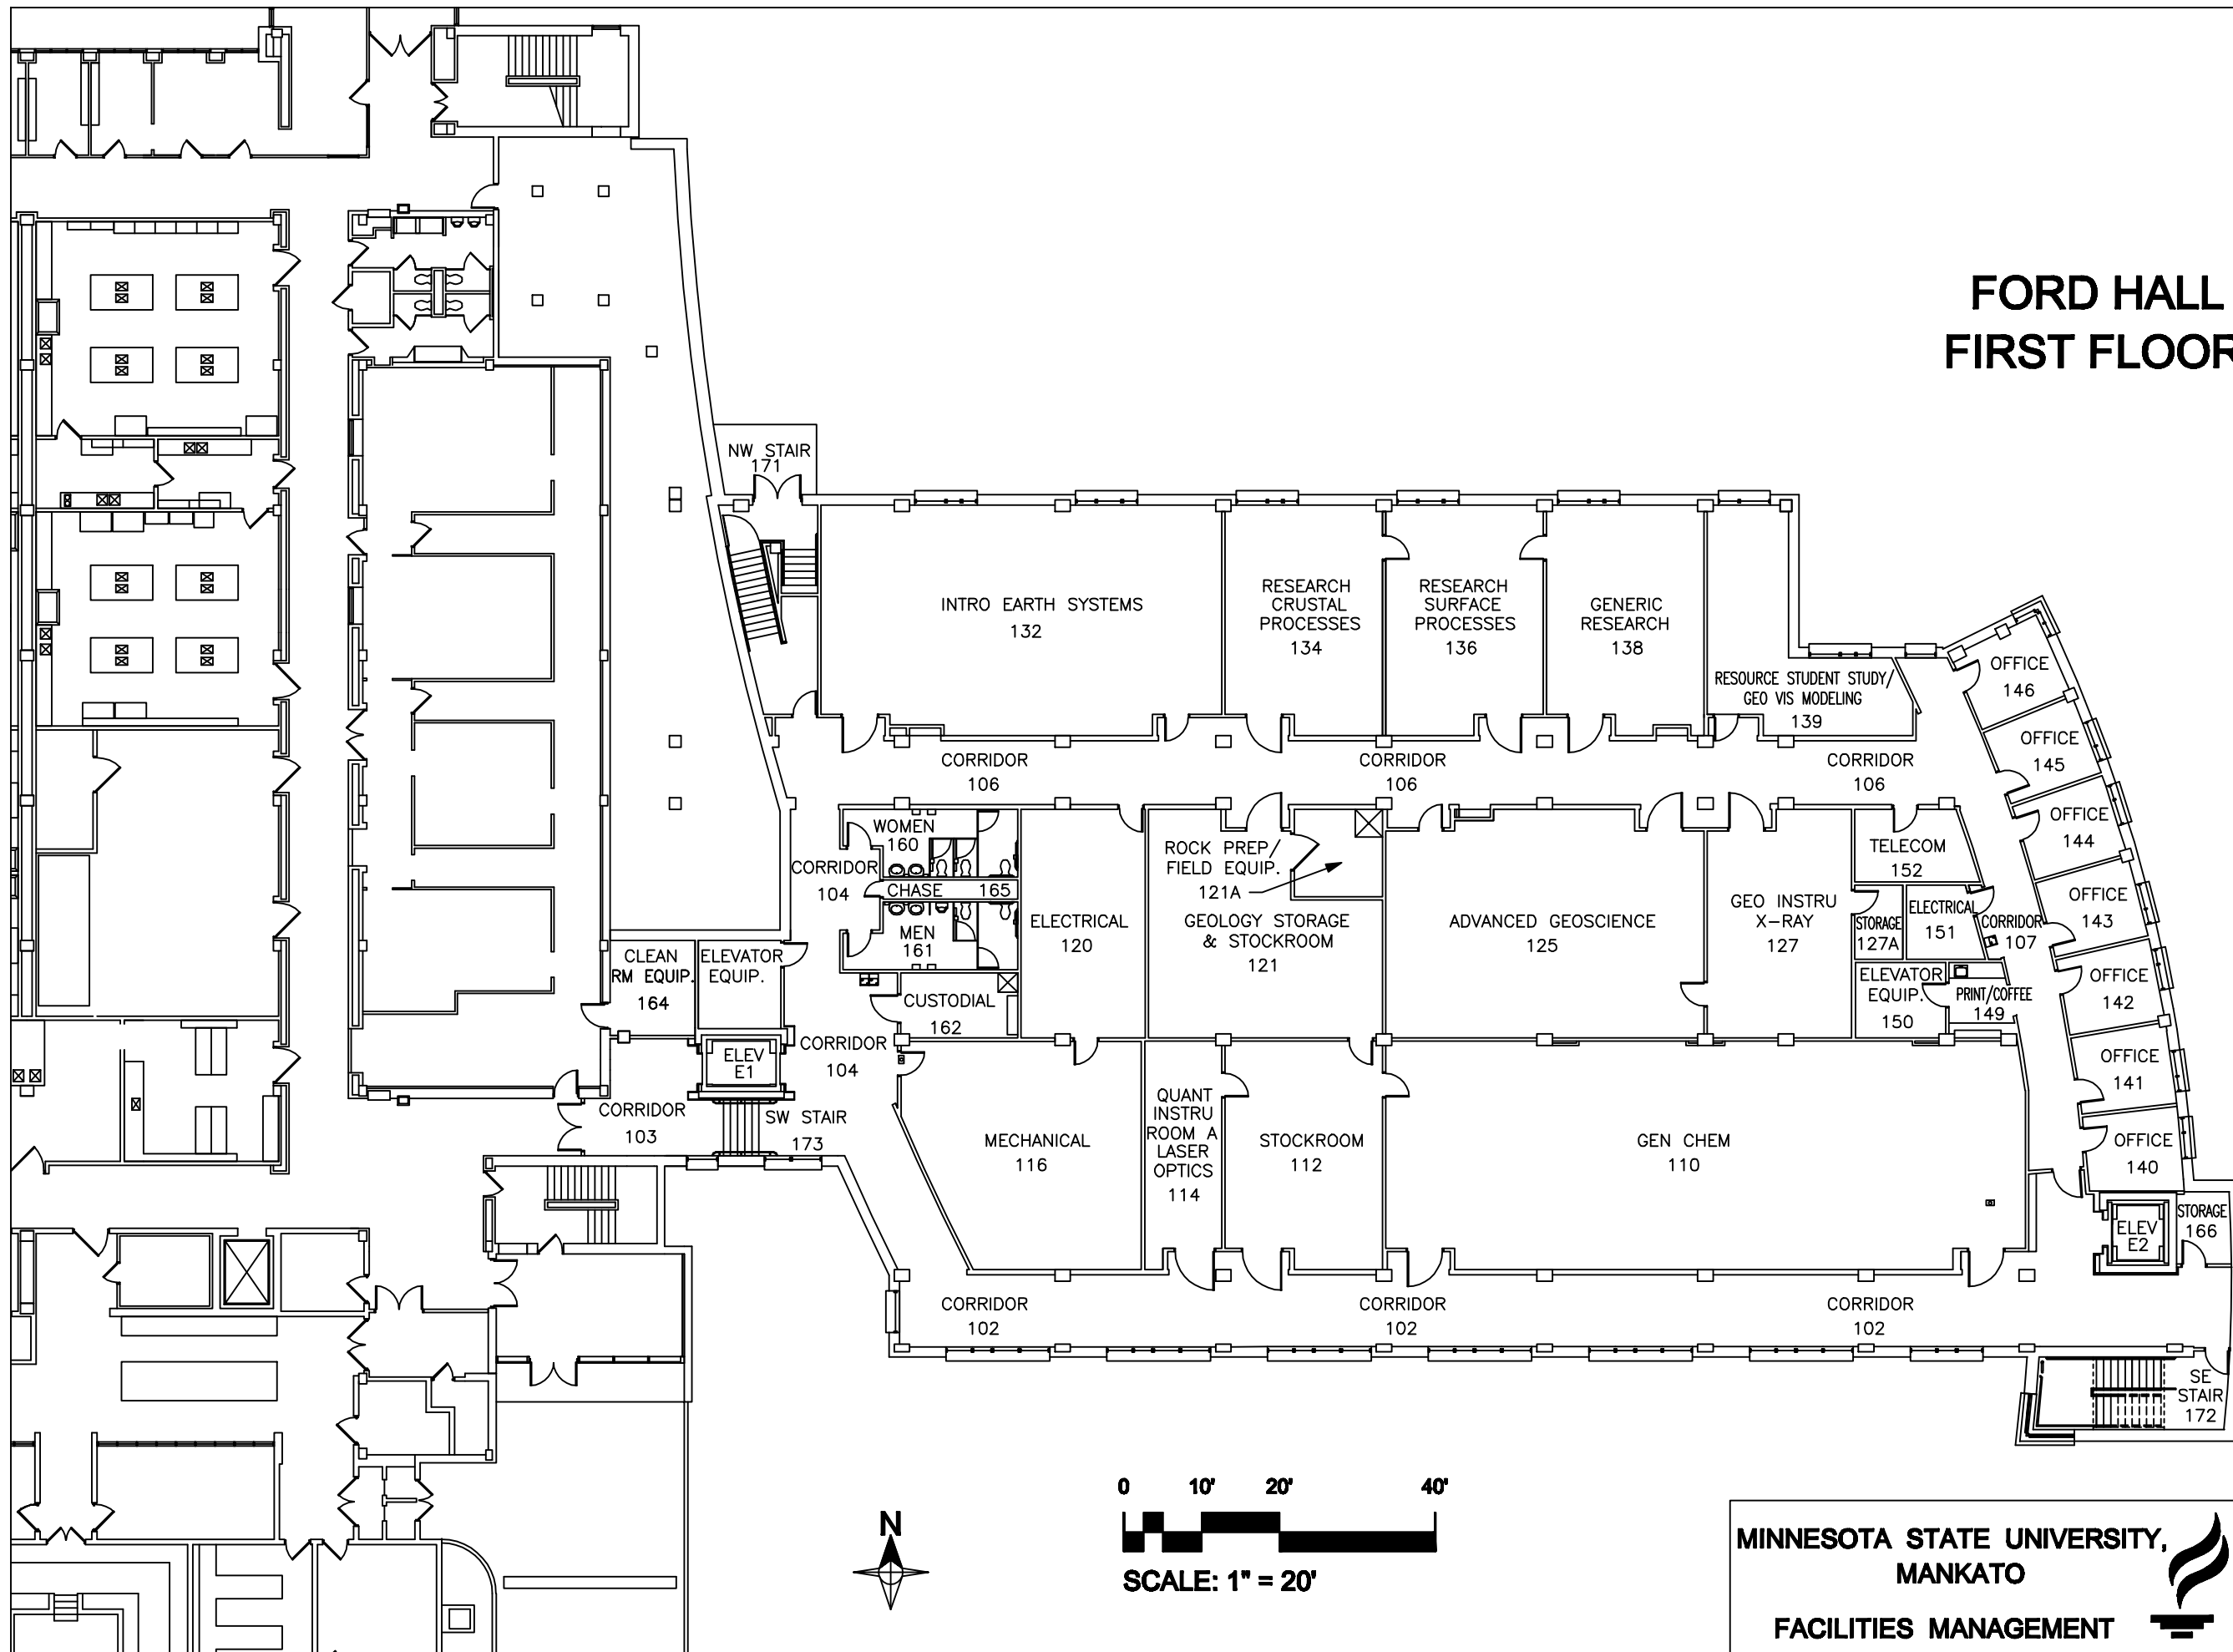

Ford Hall
1st Floor

Scale: 1"=20' Date: 8/19/2009

Drawn By: Mike Laxvold