



FORD HALL THIRD FLOOR

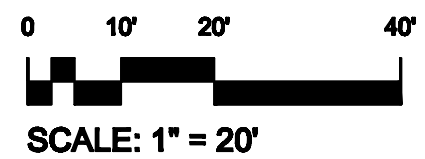

MINNESOTA STATE UNIVERSITY,
MANKATO

FACILITIES MANAGEMENT

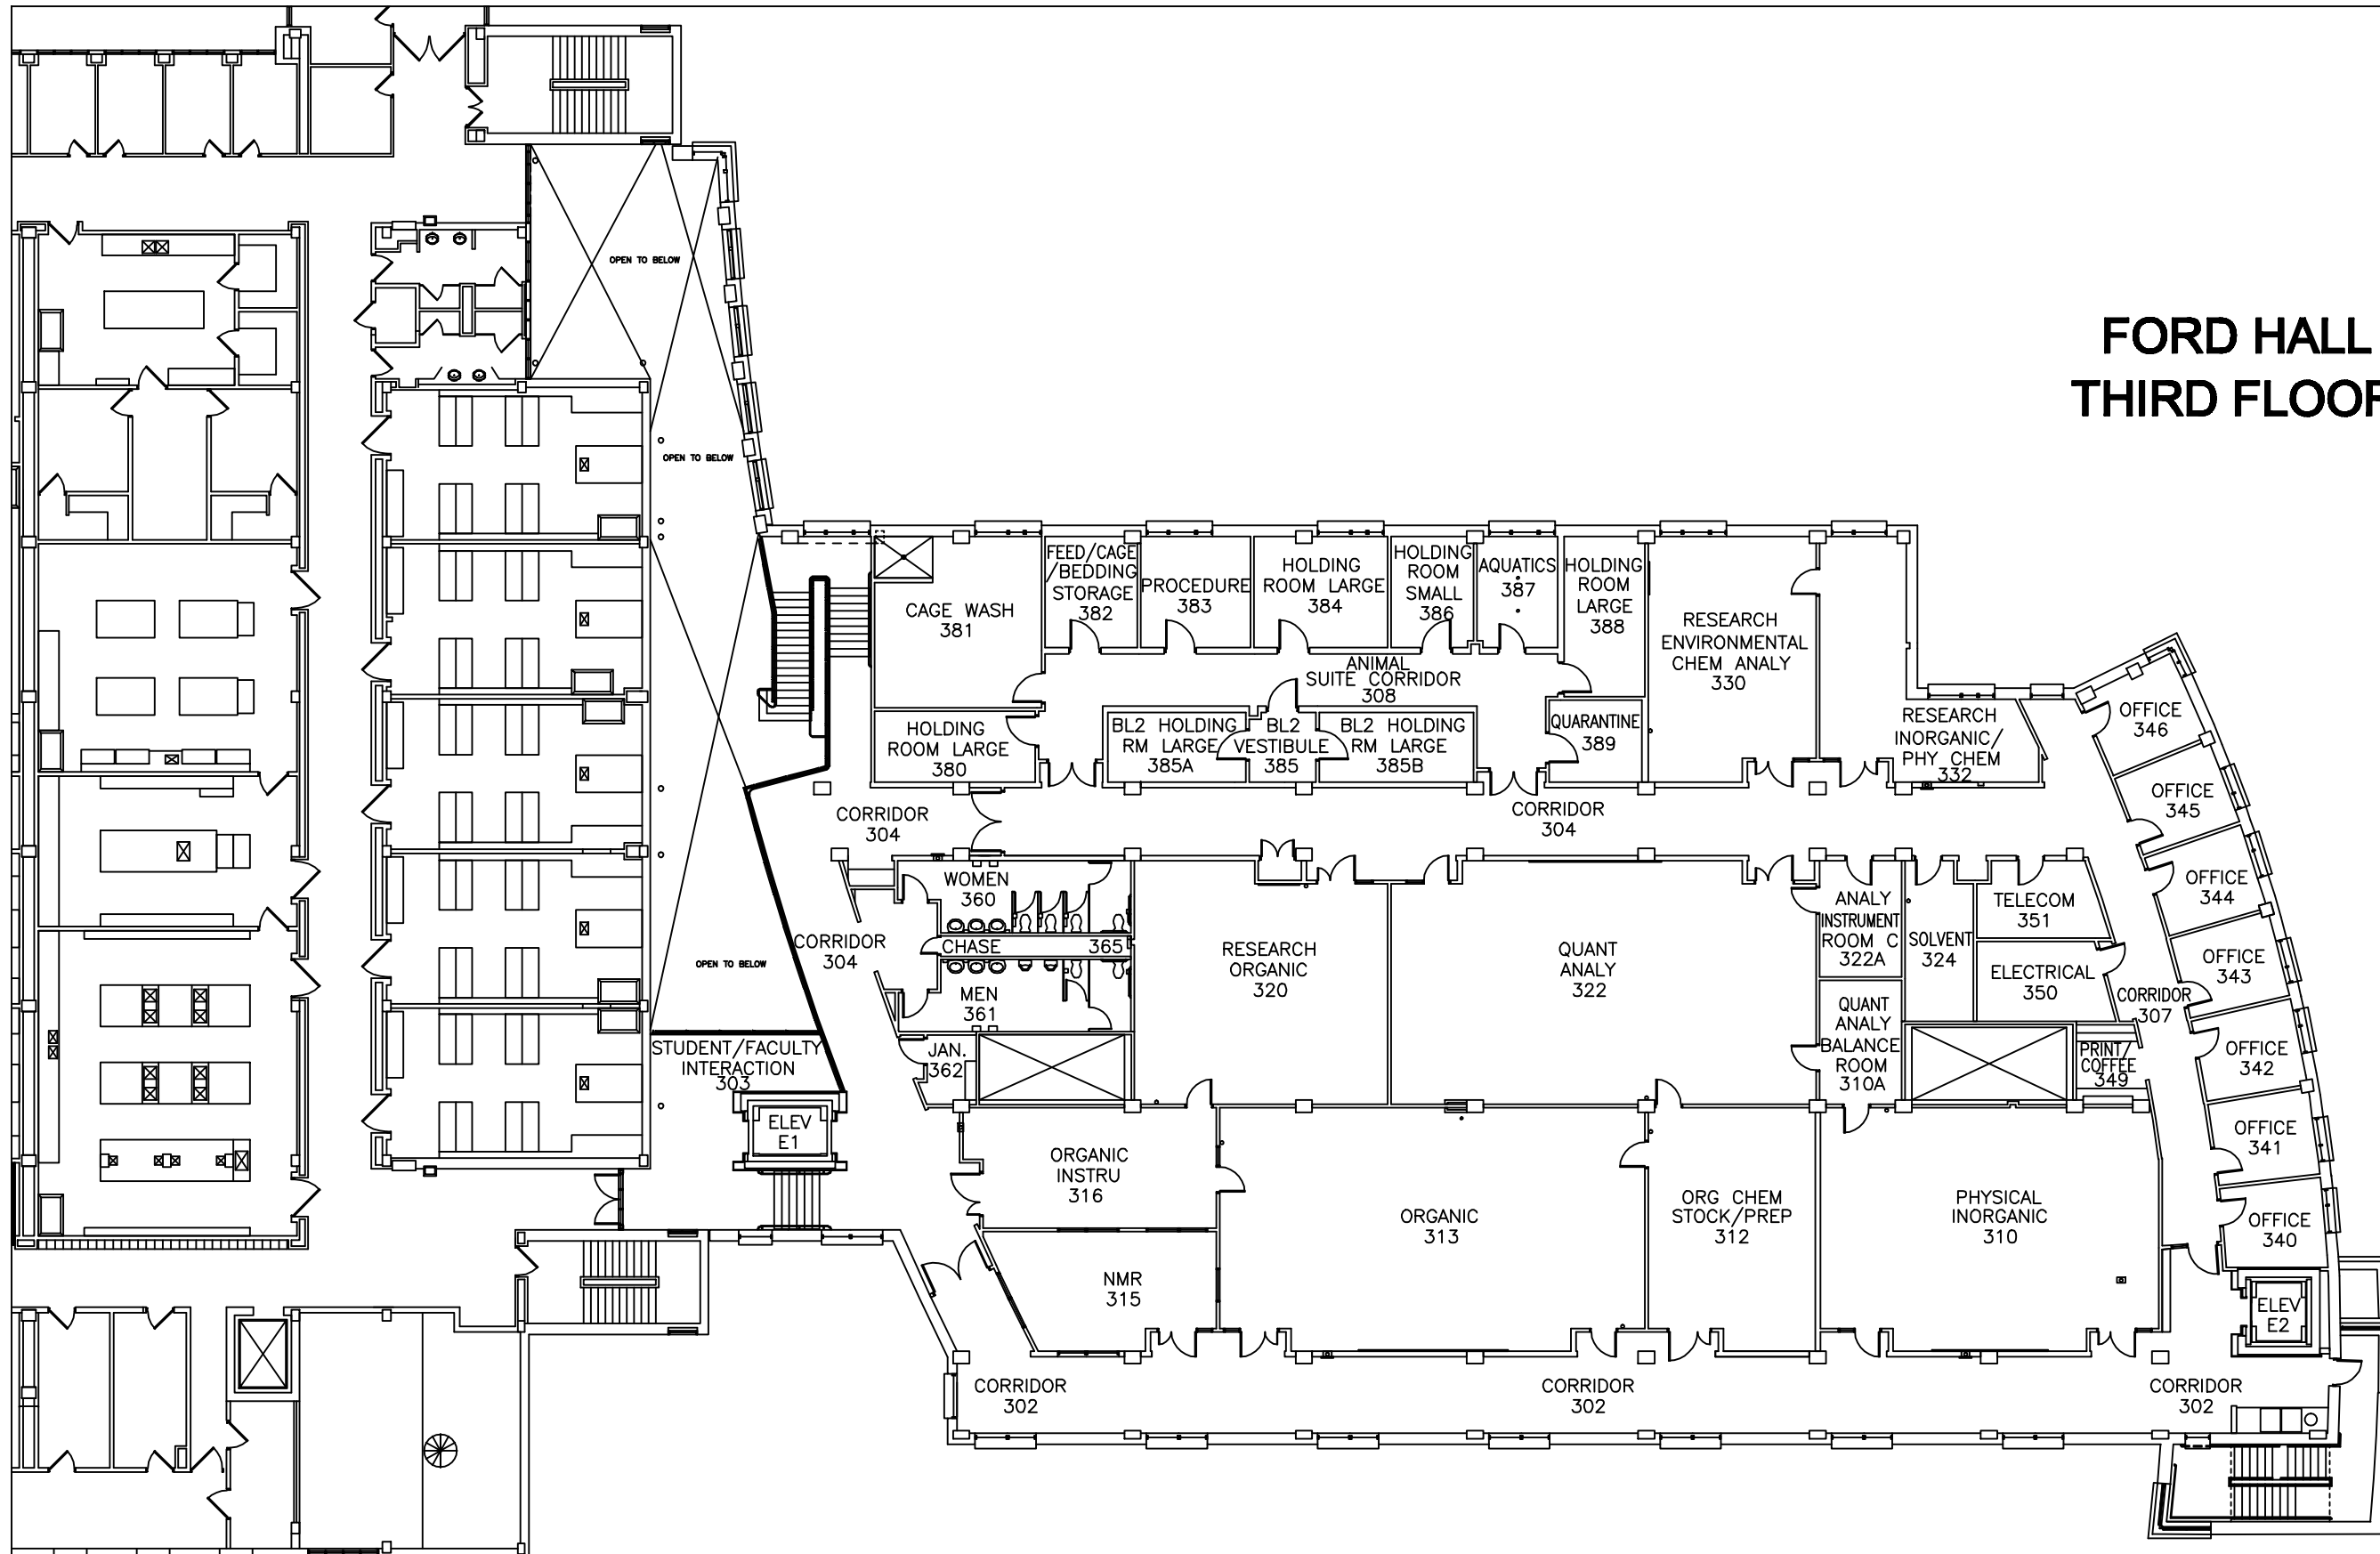

Ford Hall
3rd Floor

Scale: 1"=20' Date: 8/19/2009
Drawn By: Mike Laxvold