



MINNESOTA STATE UNIVERSITY,
MANKATO
FACILITIES MANAGEMENT


Highland North, Pennington Hall
1st Floor
Date: 2/25/2008
Drawn By: Mike Lexvold

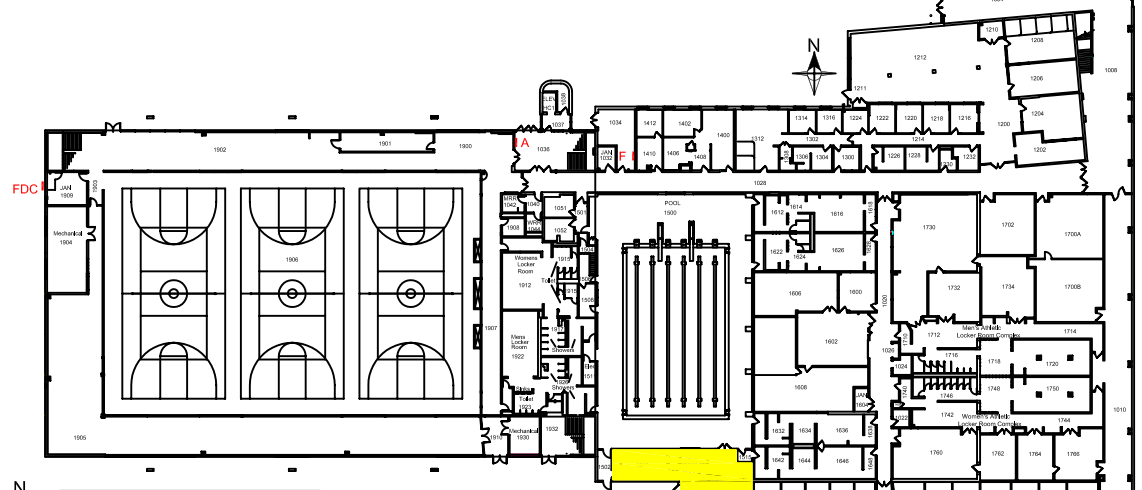

Fire Dept. Connection
FDC


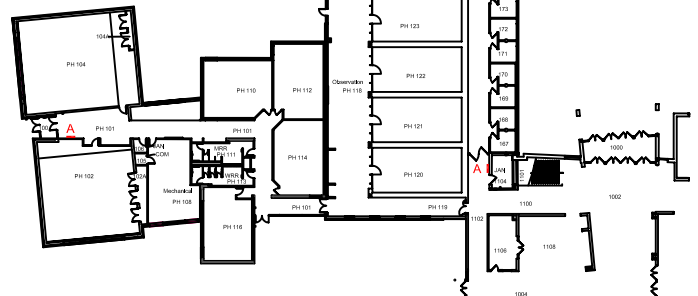


A - Annunciator Panel
F - Fire Panel
FDC - Fire Dept. Connection

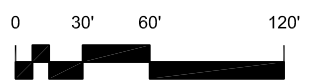

MINNESOTA STATE UNIVERSITY,
MANKATO
FACILITIES MANAGEMENT

Olio Rec. Center
1st Floor
Date: 2/25/2008
Drawn By: Mike Lexvold

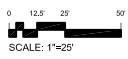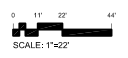


MINNESOTA STATE UNIVERSITY,
MANKATO
FACILITIES MANAGEMENT

Highland Center
1st Floor
Date: 2/25/2008
Drawn By: Mike Lexvold

F, Highland
F, Myers

MINNESOTA STATE UNIVERSITY,
MANKATO
FACILITIES MANAGEMENT



Highland Complex
1st Floor

Scale: 1"=60' Date: 2/25/2008
Drawn By: Mike Lexvold