




MORRIS HALL FIRST FLOOR

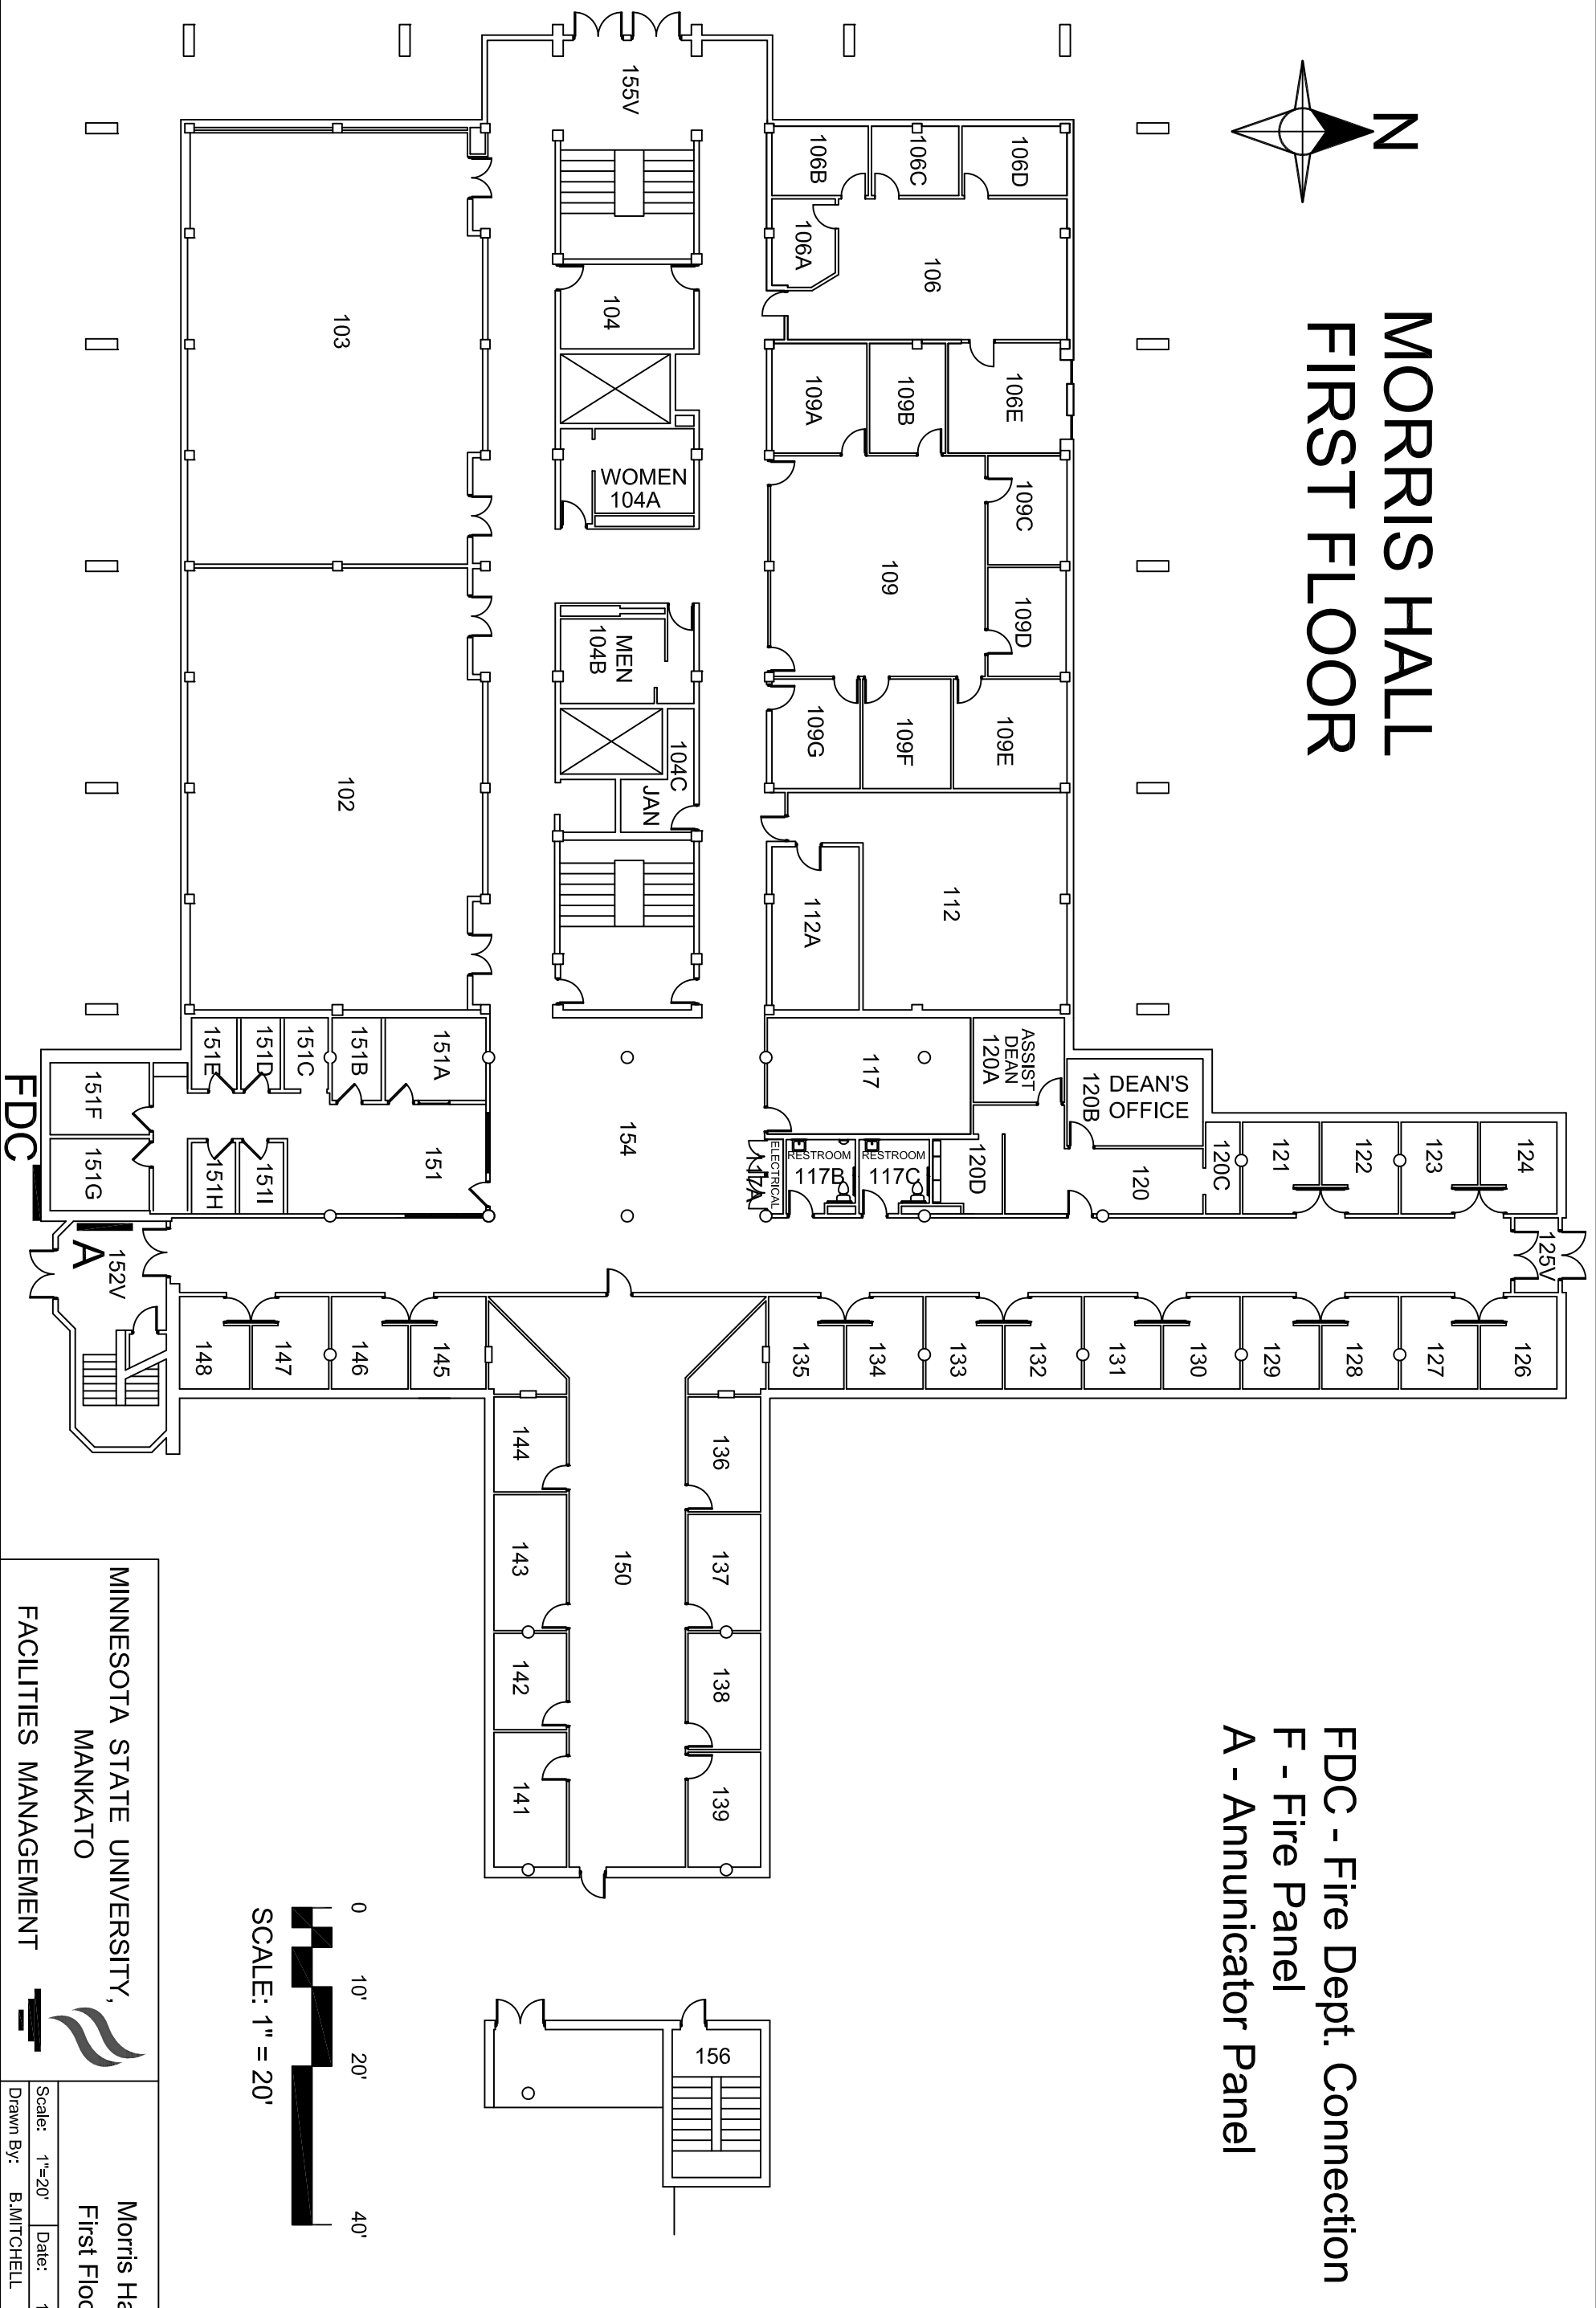

FDC - Fire Dept. Connection
 F - Fire Panel
 A - Annunciator Panel

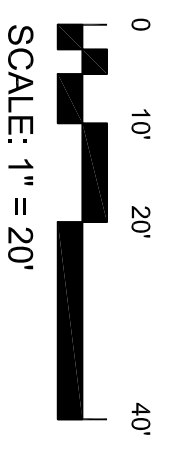

MINNESOTA STATE UNIVERSITY, MANKATO FACILITIES MANAGEMENT		
Morris Hall First Floor		
Scale: 1"=20'	Date: 11 10 2015	Drawn By: B.MITCHELL