



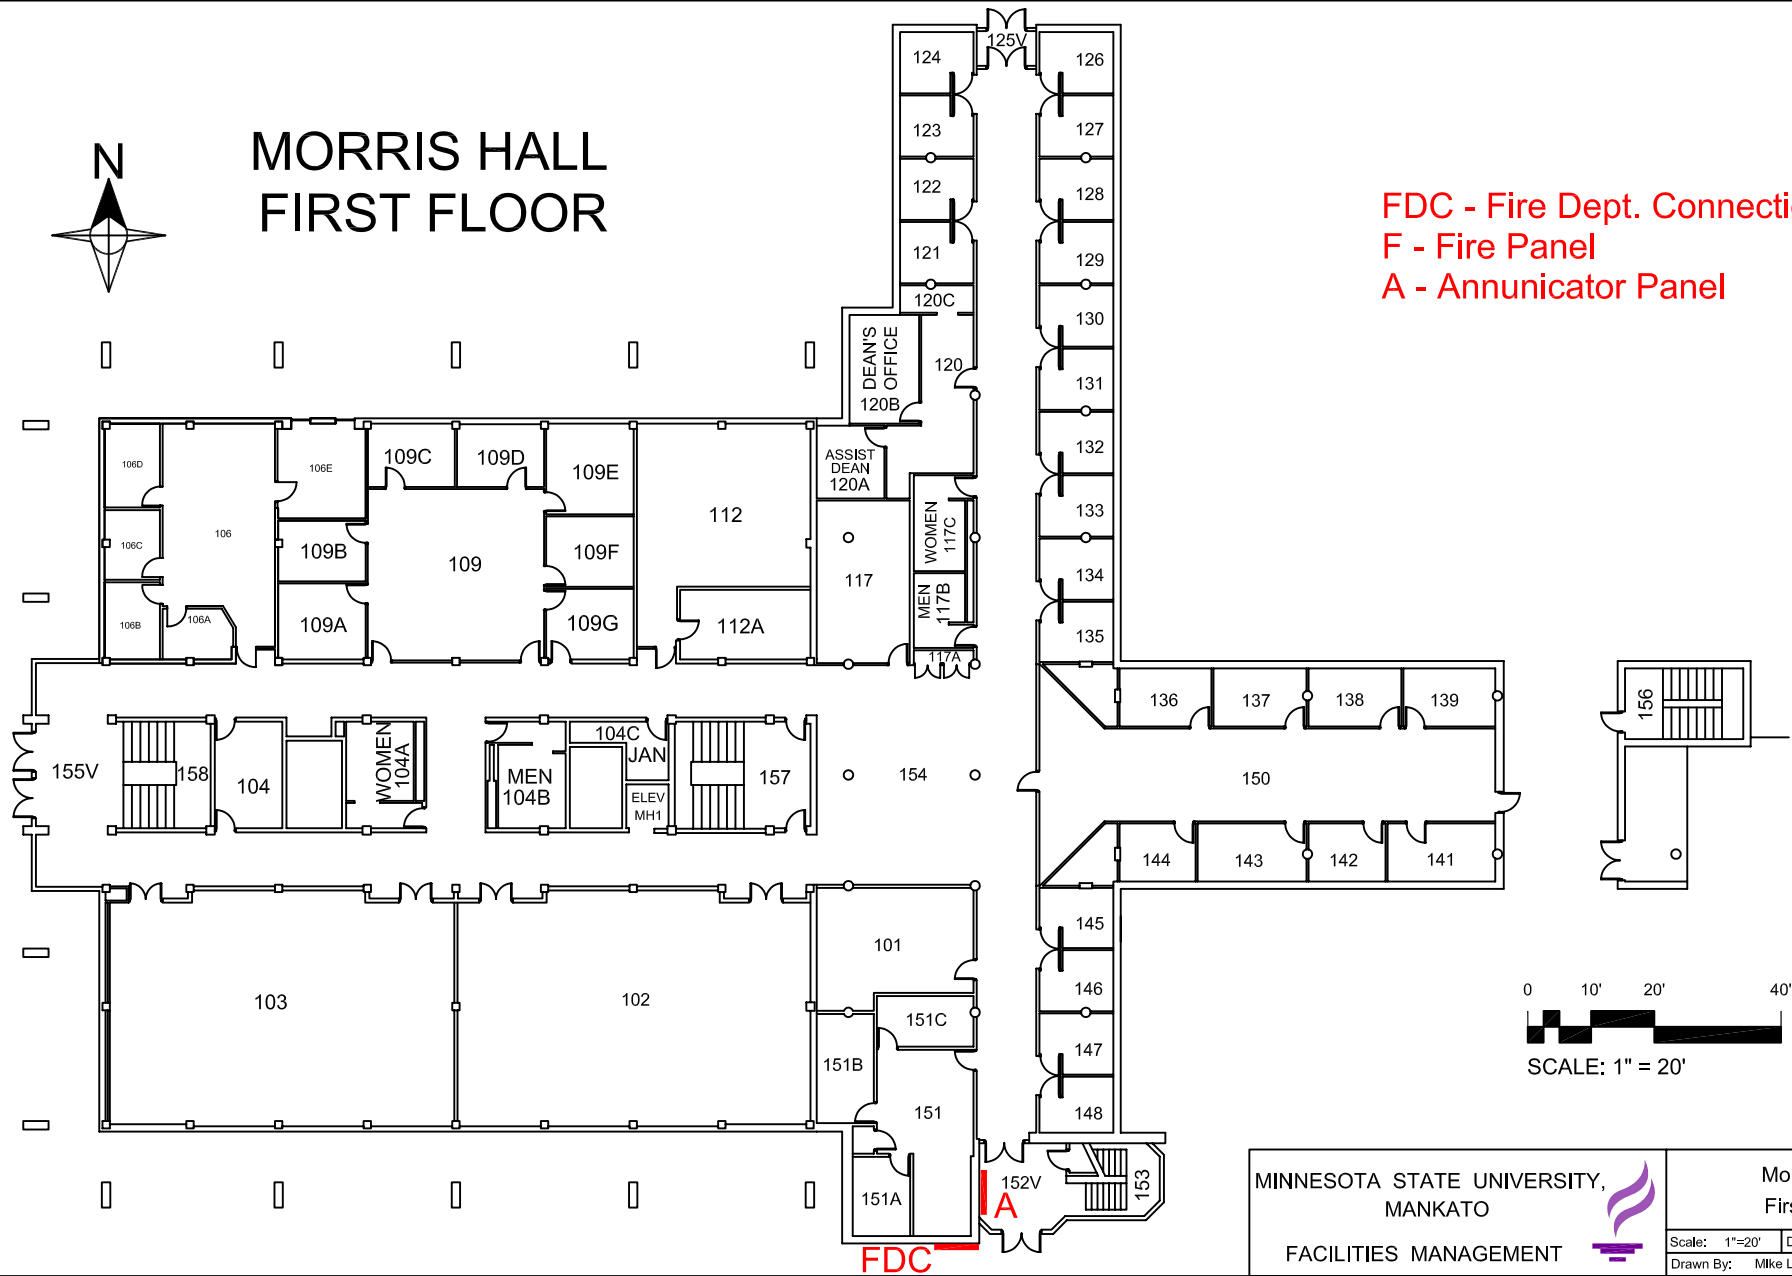

# MORRIS HALL FIRST FLOOR



FDC - Fire Dept. Connection  
F - Fire Panel  
A - Annunicator Panel

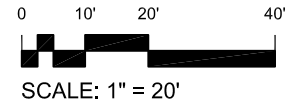

|   |  |                            |                 |
|---|--|----------------------------|-----------------|
| MINNESOTA STATE UNIVERSITY,<br>MANKATO<br>FACILITIES MANAGEMENT |  | Morris Hall<br>First Floor |                 |
|   |  | Scale: 1"=20'              | Date: 1/26/2007 |
|   |  | Drawn By: Mike Lexvold     |                 |