




MORRIS HALL FIRST FLOOR

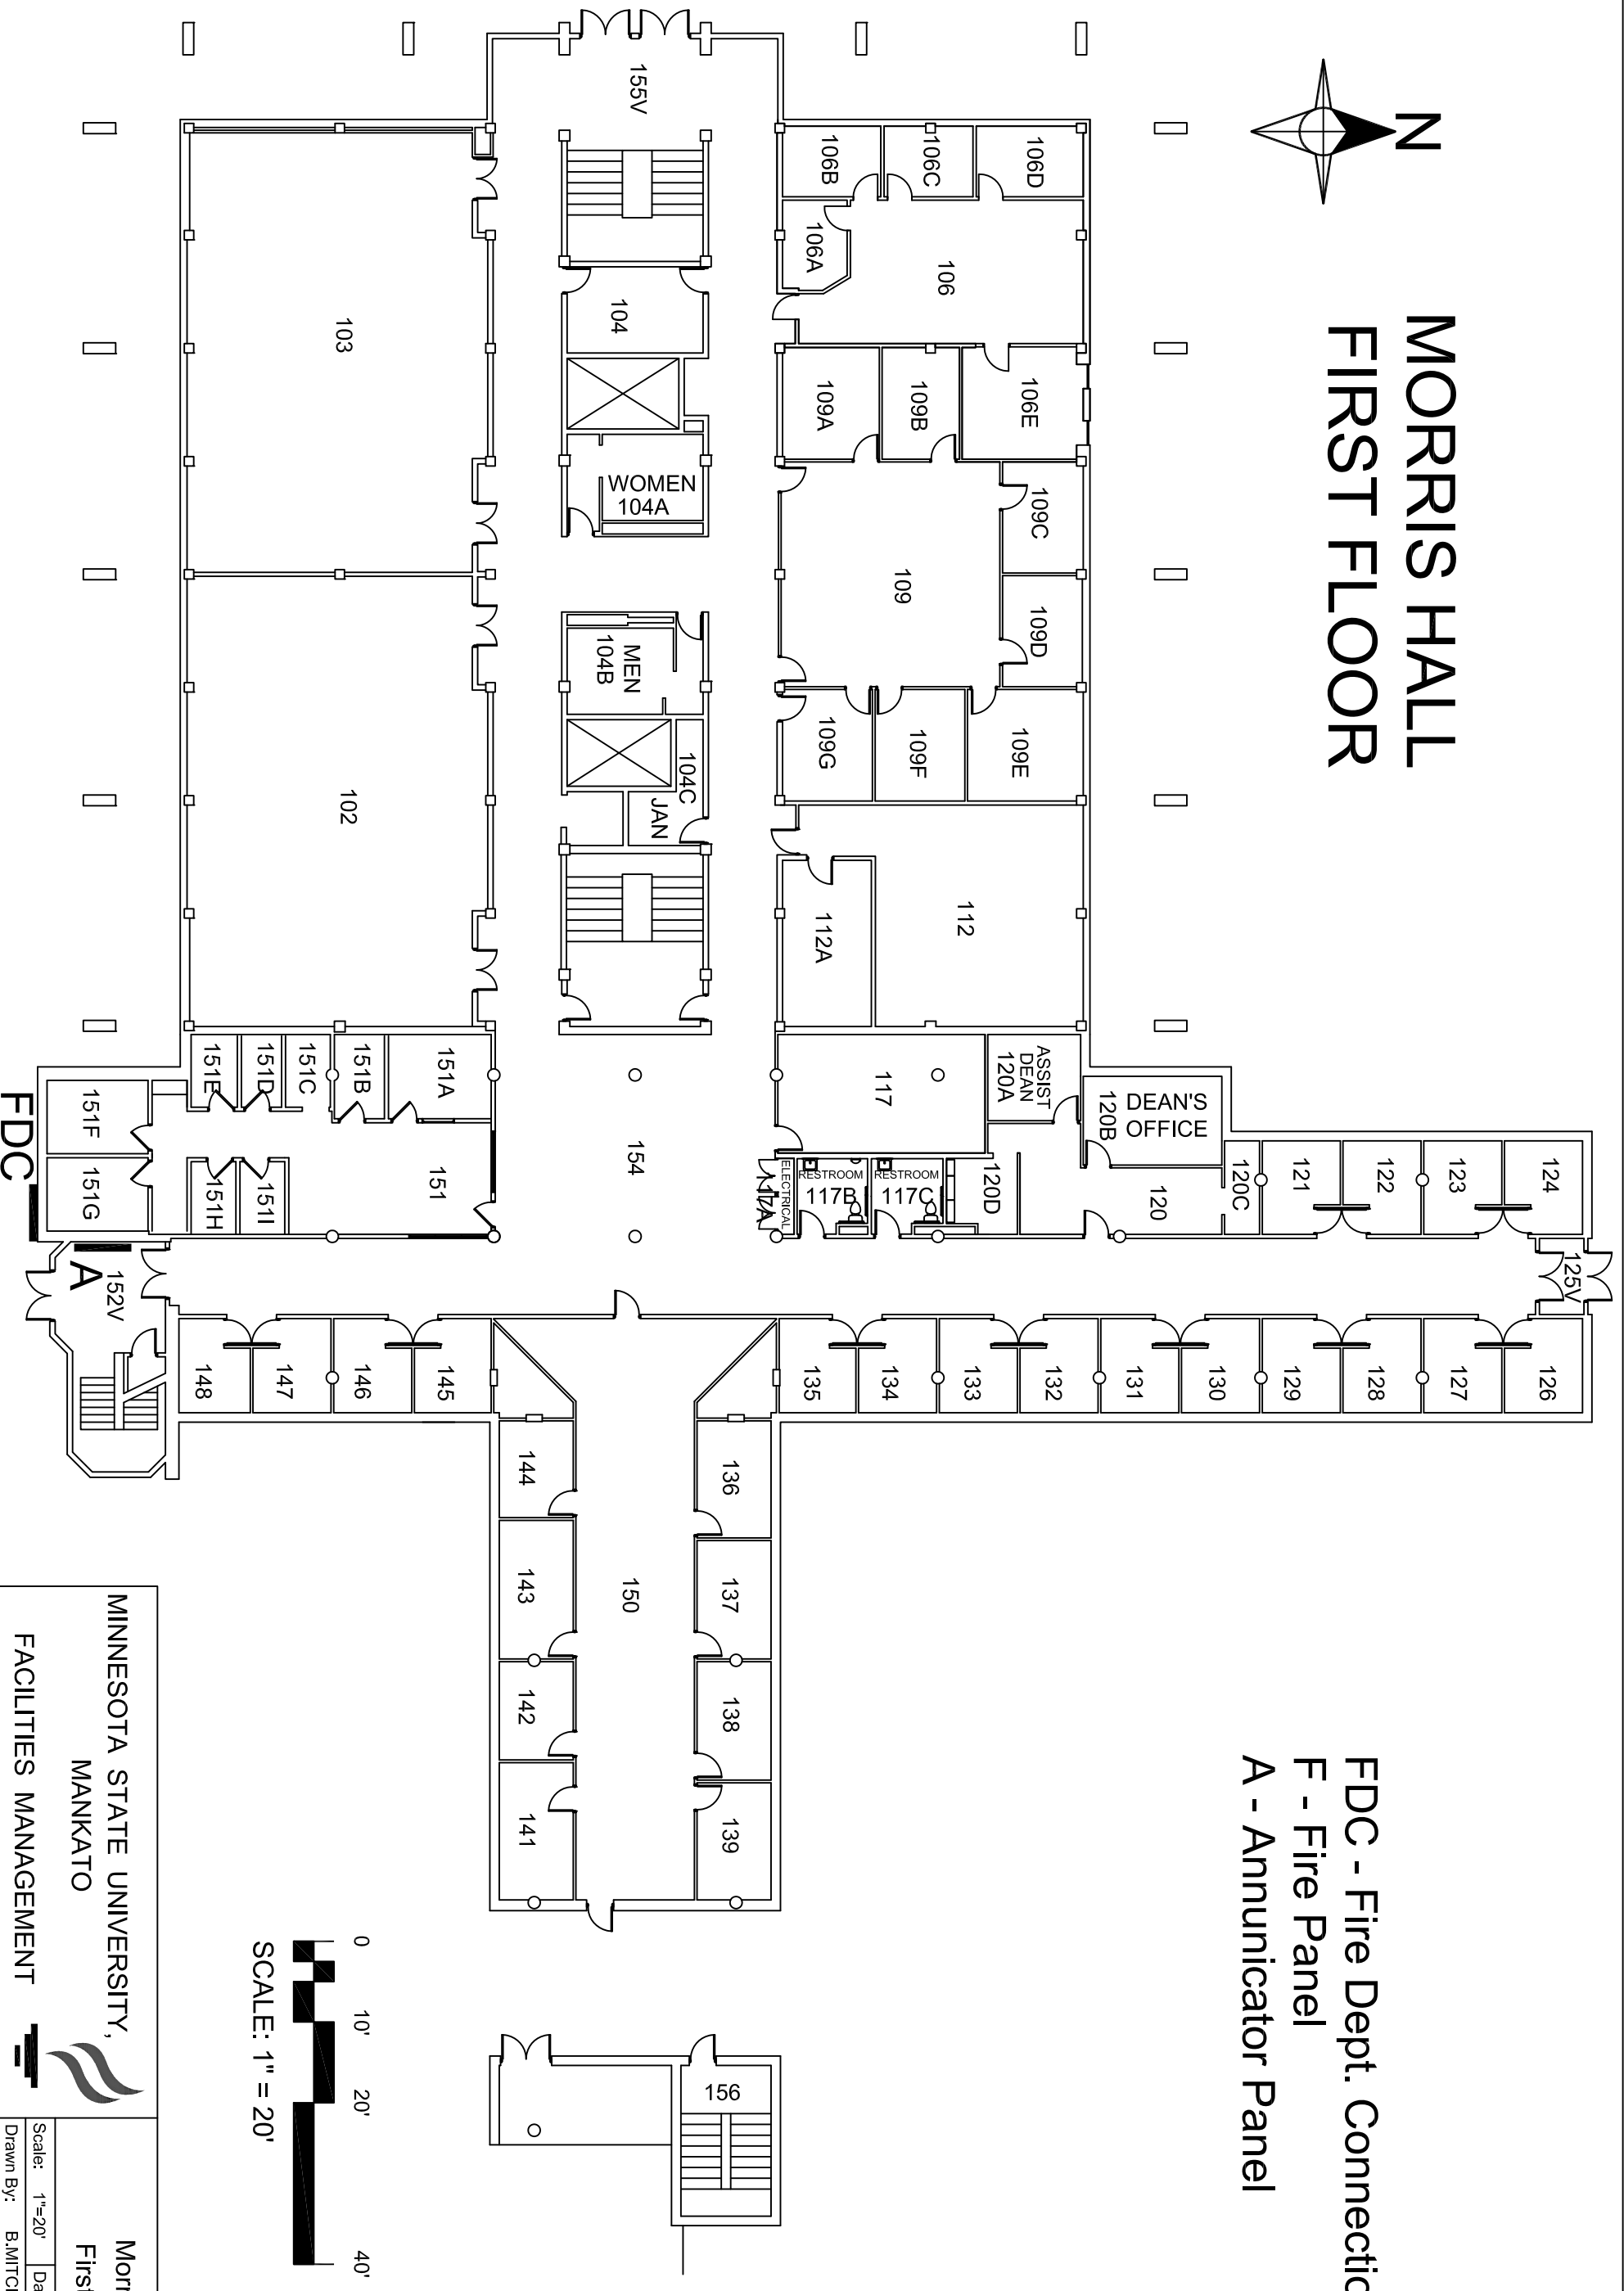

FDC - Fire Dept. Connection
 F - Fire Panel
 A - Annunciator Panel

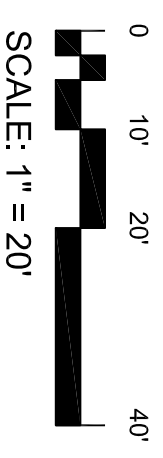

MINNESOTA STATE UNIVERSITY, MANKATO FACILITIES MANAGEMENT		Morris Hall First Floor
		Scale: 1"=20' Date: 11 10 2015 Drawn By: B.MITCHELL