



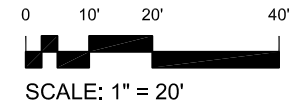

MORRIS HALL BASEMENT

FDC - Fire Dept. Connection
F - Fire Panel
A - Annunicator Panel

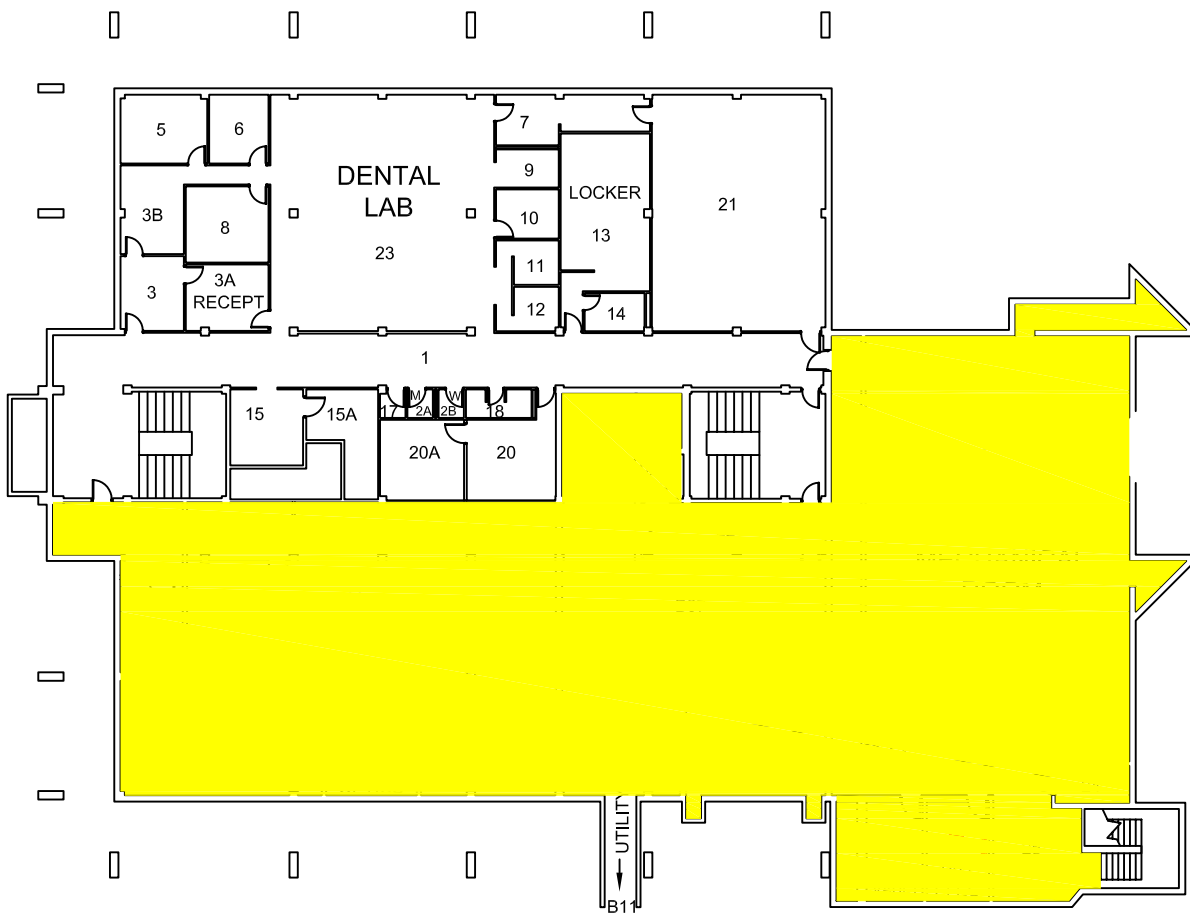

MINNESOTA STATE UNIVERSITY,
MANKATO
FACILITIES MANAGEMENT



Morris Hall
Basement

Scale: 1"=20'	Date: 2/22/2006
Drawn By: Mike Lexvold	