



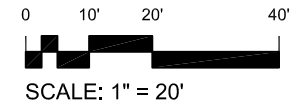

# MORRIS HALL BASEMENT

FDC - Fire Dept. Connection  
F - Fire Panel  
A - Annunicator Panel

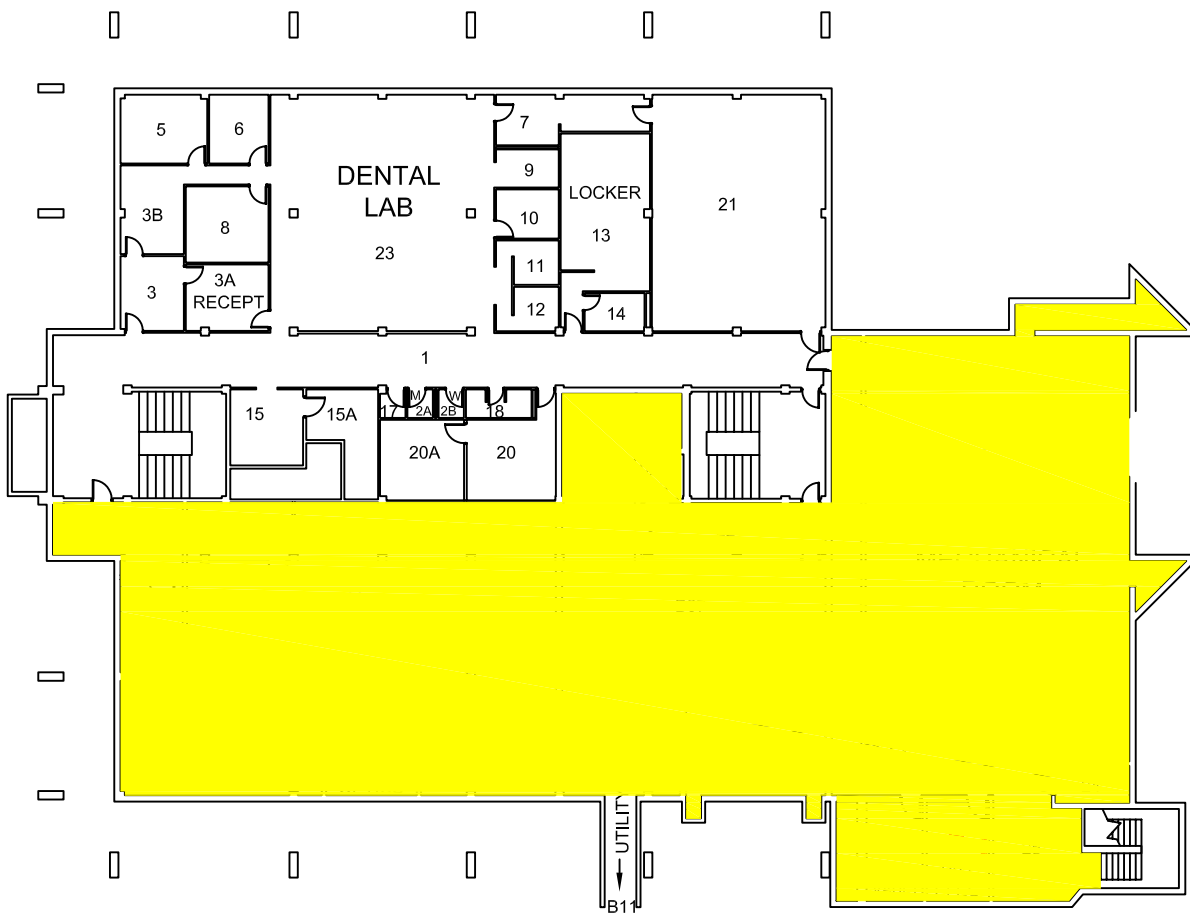

MINNESOTA STATE UNIVERSITY,  
MANKATO  
FACILITIES MANAGEMENT



Morris Hall  
Basement

Scale: 1"=20'	Date: 2/22/2006
Drawn By: Mike Lexvold	