



# PERFORMING ARTS CENTER MAIN LEVEL

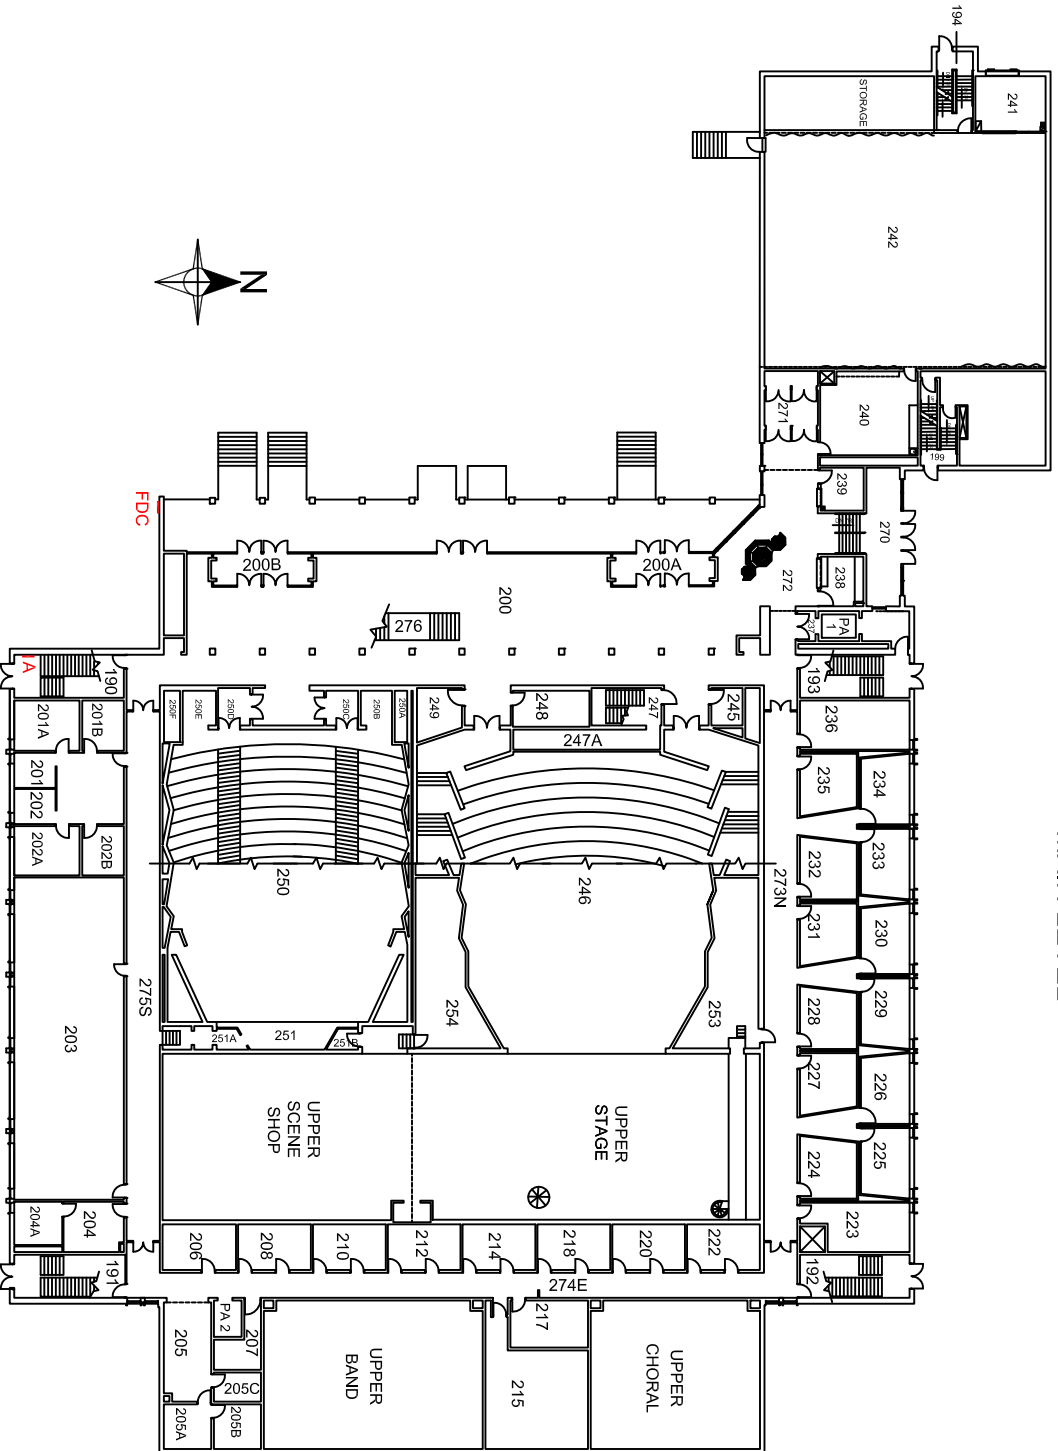

A - Annunciator Panel  
 F - Fire Panel  
 FDC - Fire Dept. Connection

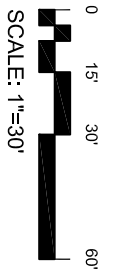

MINNESOTA STATE UNIVERSITY,  
 MANKATO

Performing Arts Center  
 Main Level

FACILITIES MANAGEMENT

Scale: 1" = 30'	Date: 2/21/2012
Drawn By: Travis Keanaaha	