


PERFORMING ARTS CENTER MAIN LEVEL

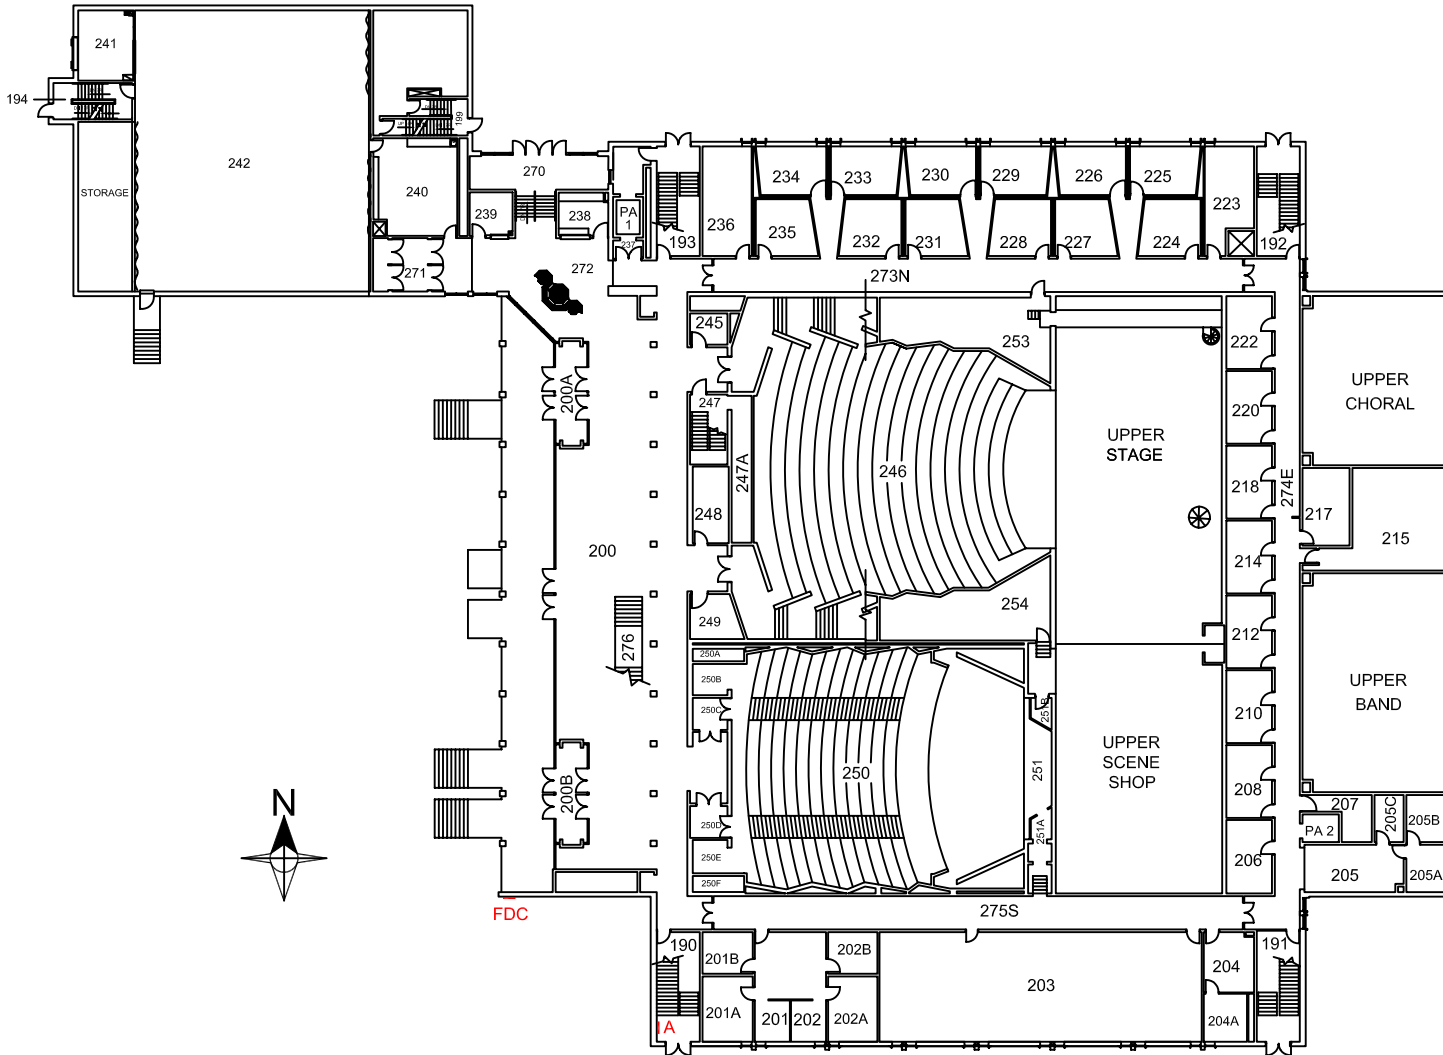

A - Annunciator Panel
 F - Fire Panel
 FDC - Fire Dept. Connection

0 15' 30' 60'



SCALE: 1"=30'

MINNESOTA STATE UNIVERSITY,
 MANKATO
 FACILITIES MANAGEMENT



Performing Arts Center
 Main Level

Scale: 1" = 30' Date: 4/21/2010

Drawn By: Mike Lexvold