



PERFORMING ARTS CENTER MAIN LEVEL

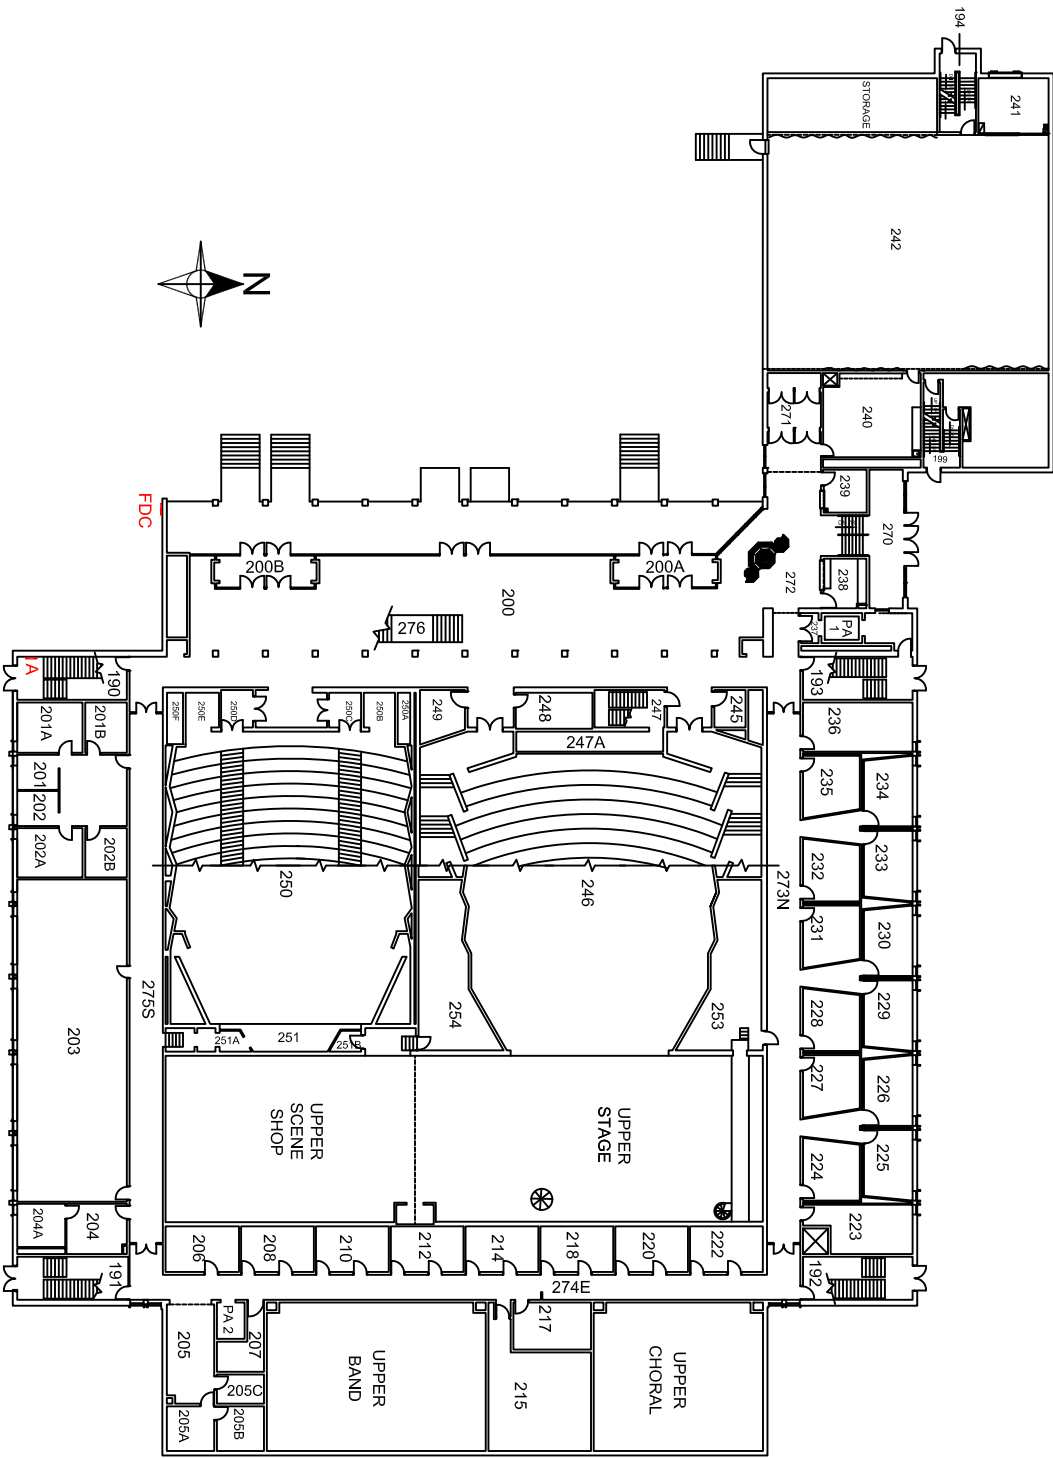

A - Annunciator Panel
 F - Fire Panel
 FDC - Fire Dept. Connection

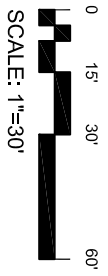

MINNESOTA STATE UNIVERSITY,
MANKATO

Facilities Management

Performing Arts Center
Main Level

Scale: 1" = 30'	Date: 2/21/2012
Drawn By: Travis Keenaahna	