

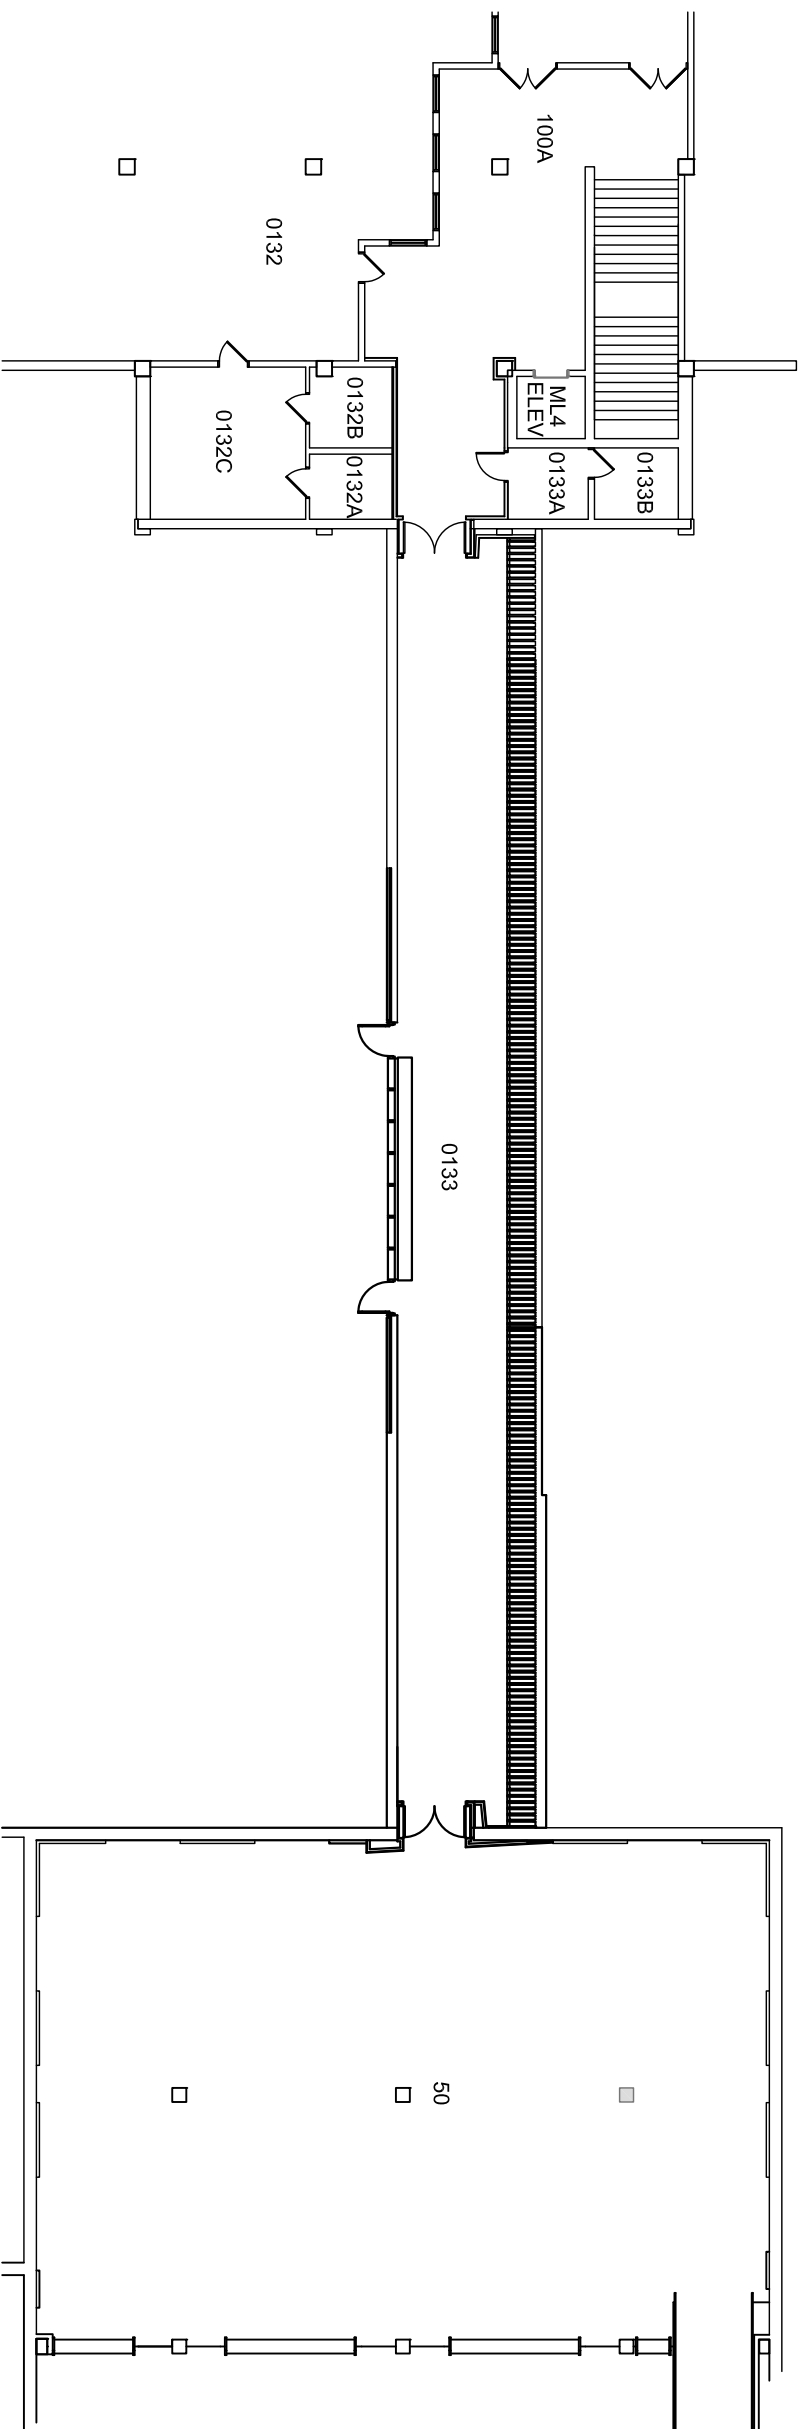


LIBRARY

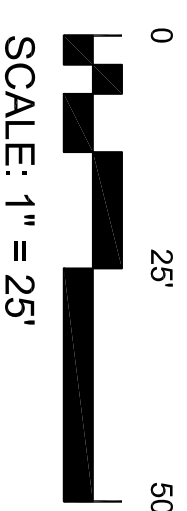

CENTENNIAL
STUDENT UNION

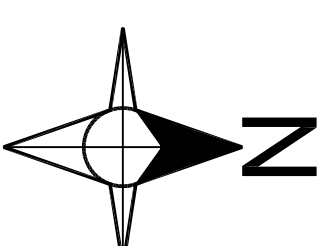

BASEMENT

MINNESOTA STATE UNIVERSITY,
MANKATO

FACILITIES MANAGEMENT



Pedestrian Link
Basement

Scale: 1" = 25' Date: 12.03.15

Drawn By: B. MITCHELL