

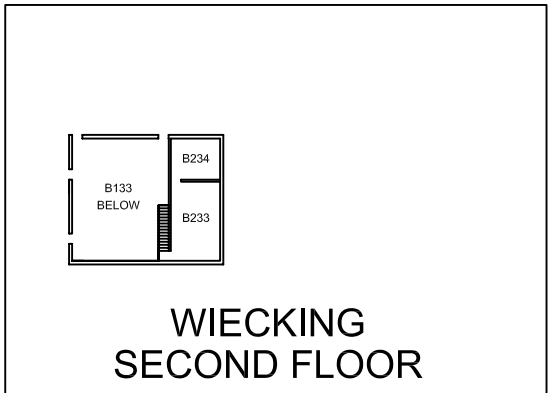


WIECKING CENTER

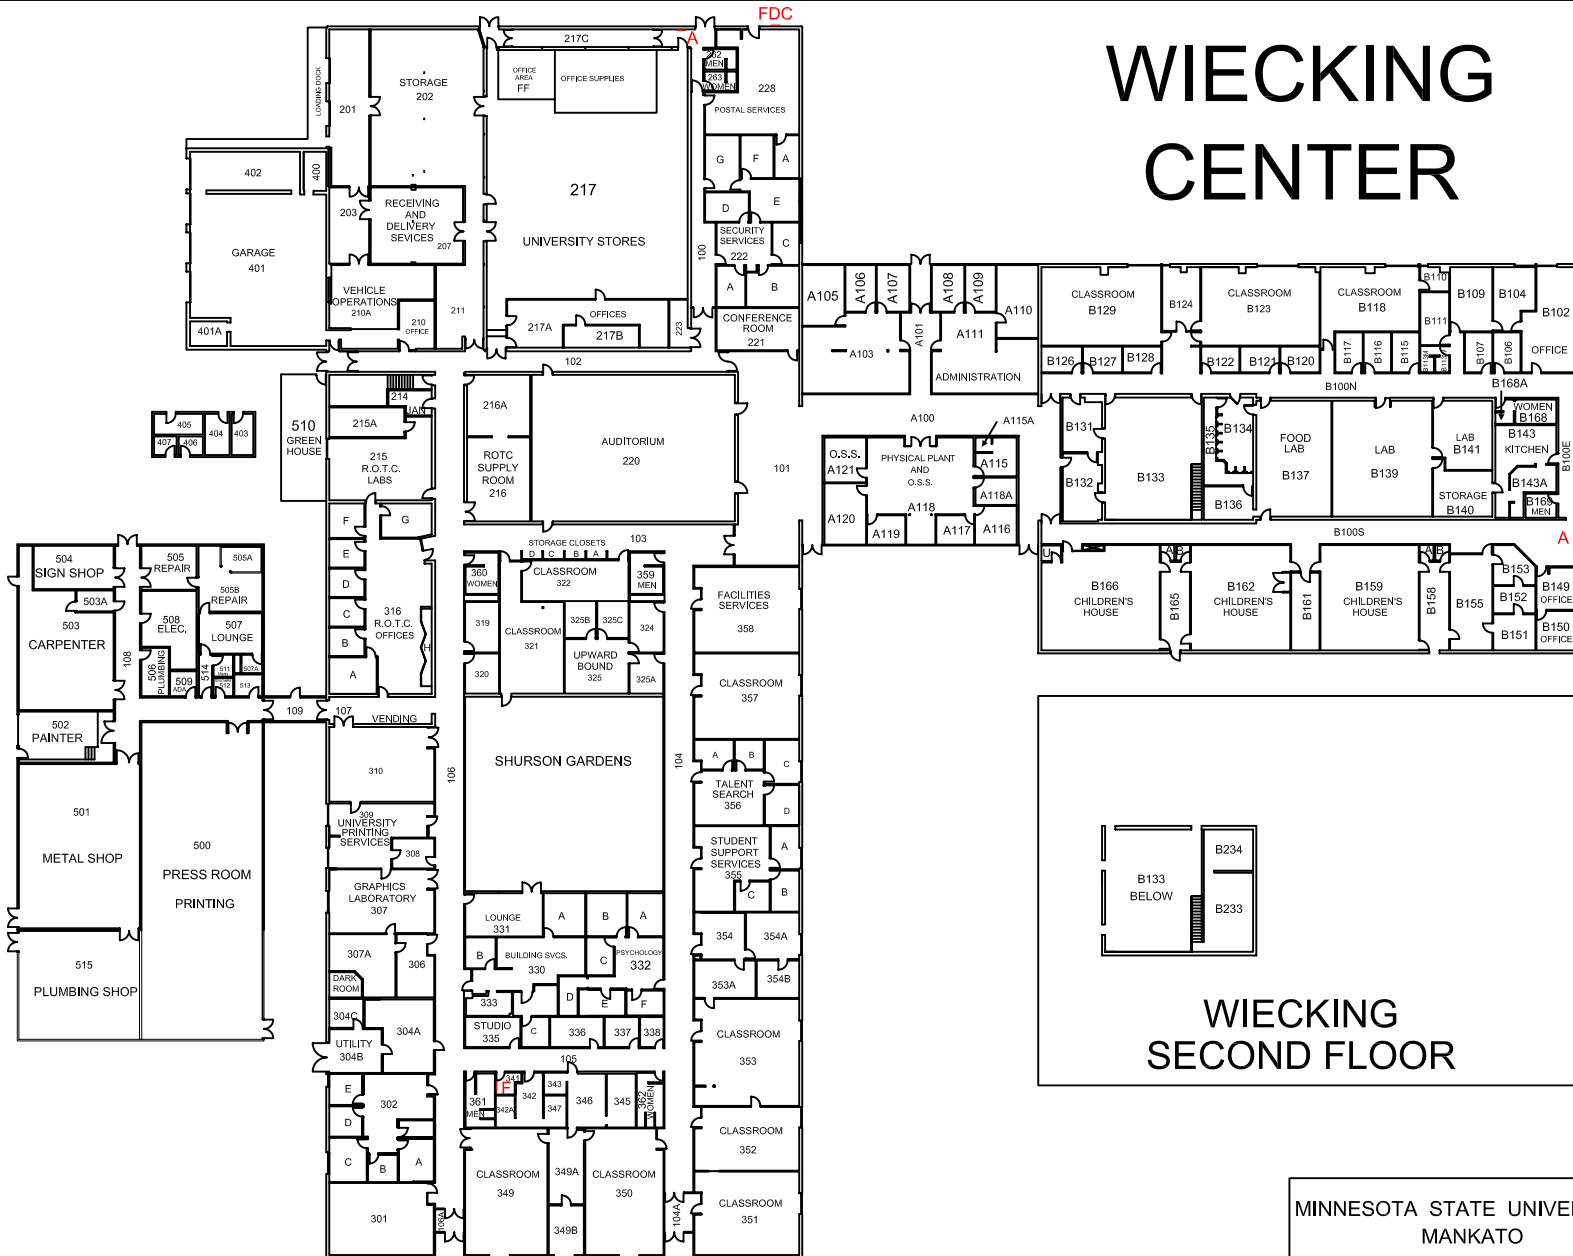

WIECKING SECOND FLOOR

A - Annunciator Panel
 FDC - Fire Dept. Connection
 F - Fire Panel

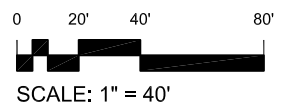

MINNESOTA STATE UNIVERSITY,
 MANKATO
 FACILITIES MANAGEMENT



Wiecking Center
 Main

Scale: 1"=40' Date: 1/16/2007
 Drawn By: Mike Lexvold