


PERFORMING ARTS CENTER MAIN LEVEL

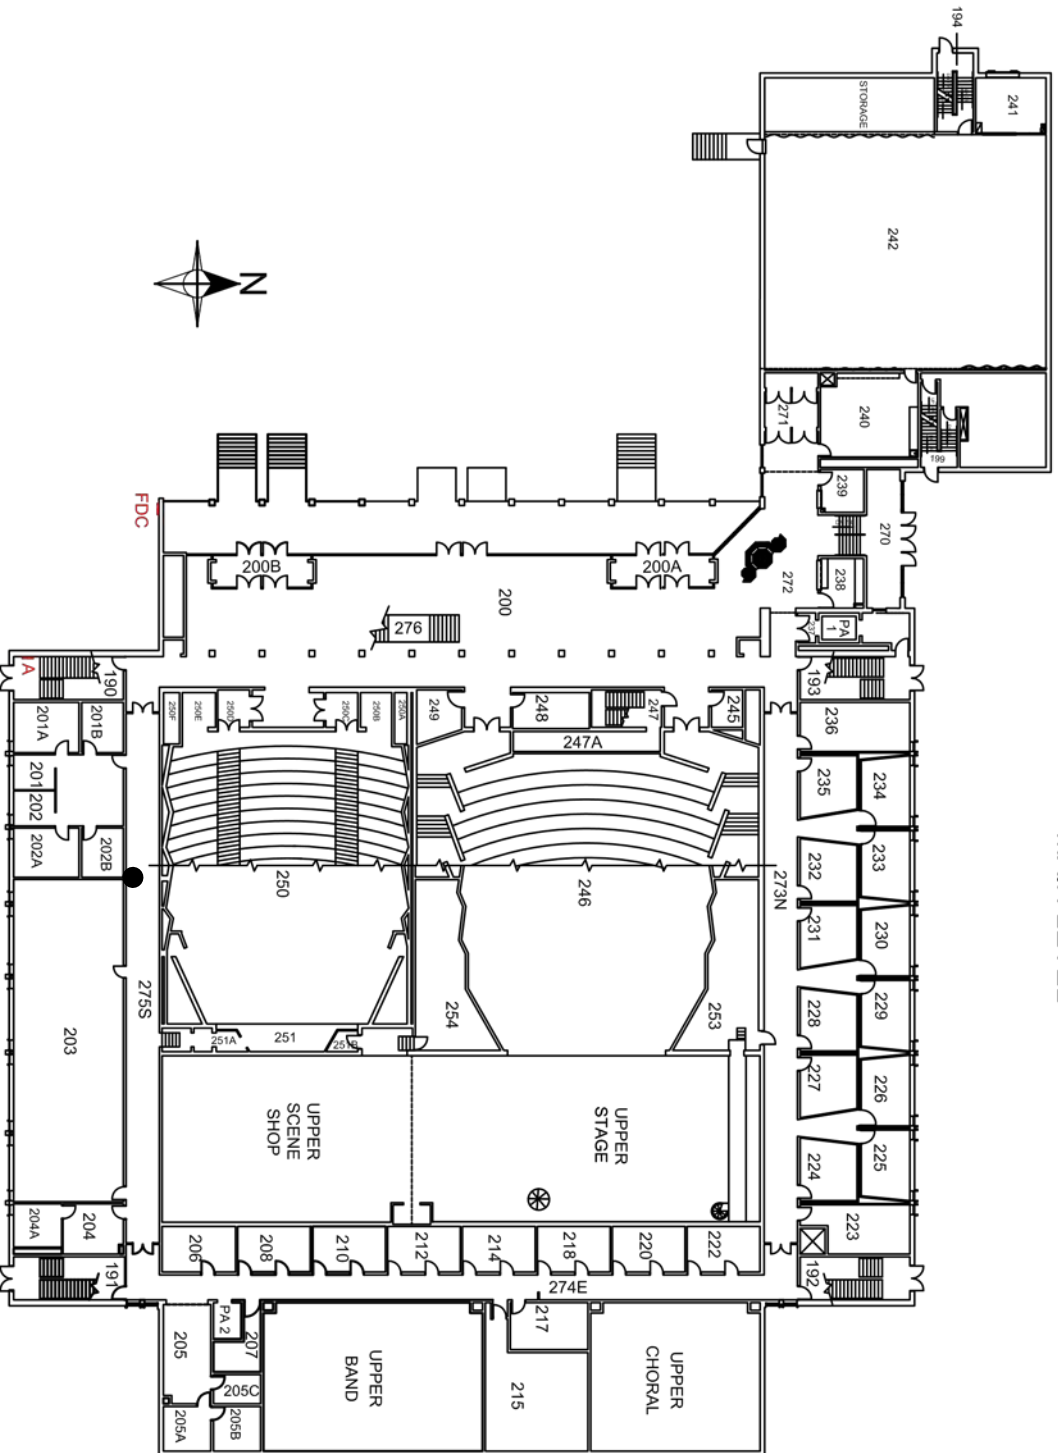

A - Annunciator Panel
 F - Fire Panel
 FDC - Fire Dept. Connection



MINNESOTA STATE UNIVERSITY,
 MANKATO



Performing Arts Center
 Main Level

FACILITIES MANAGEMENT

Scale: 1" = 30' Date: 2/21/2012
 Drawn By: Travis Keanaaha