




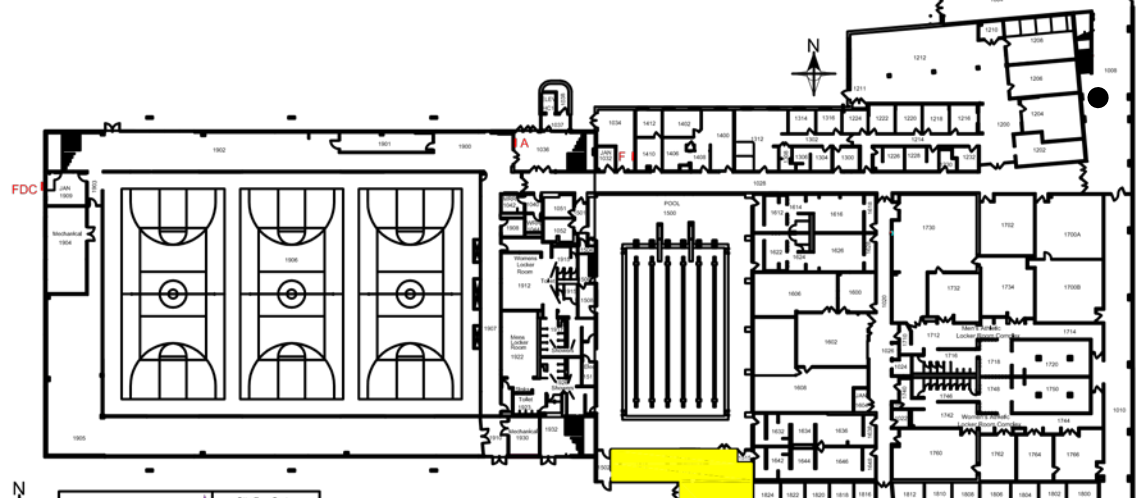

MINNESOTA STATE UNIVERSITY,
MANKATO
FACILITIES MANAGEMENT

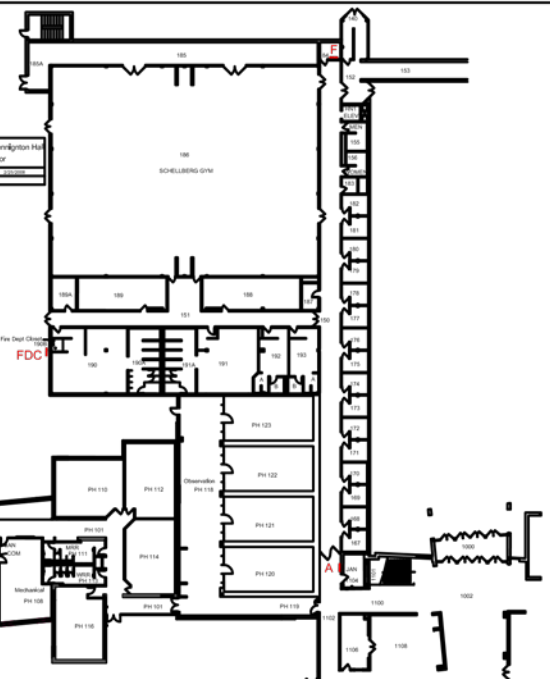

A - Annunciator Panel
F - Fire Panel
FDC - Fire Dept. Connection

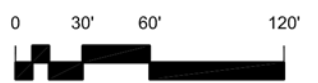

MINNESOTA STATE UNIVERSITY,
MANKATO
FACILITIES MANAGEMENT



MINNESOTA STATE UNIVERSITY,
MANKATO
FACILITIES MANAGEMENT

F. Highland
F. Myers

MINNESOTA STATE UNIVERSITY,
MANKATO
FACILITIES MANAGEMENT



Highland Complex
1st Floor
Scale: 1"=60' Date: 2/25/2008
Drawn By: Mike Lexvold