



JULIA A. SEARS RESIDENCE COMMUNITY

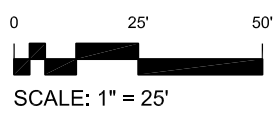

MINNESOTA STATE UNIVERSITY,
MANKATO

FACILITIES MANAGEMENT

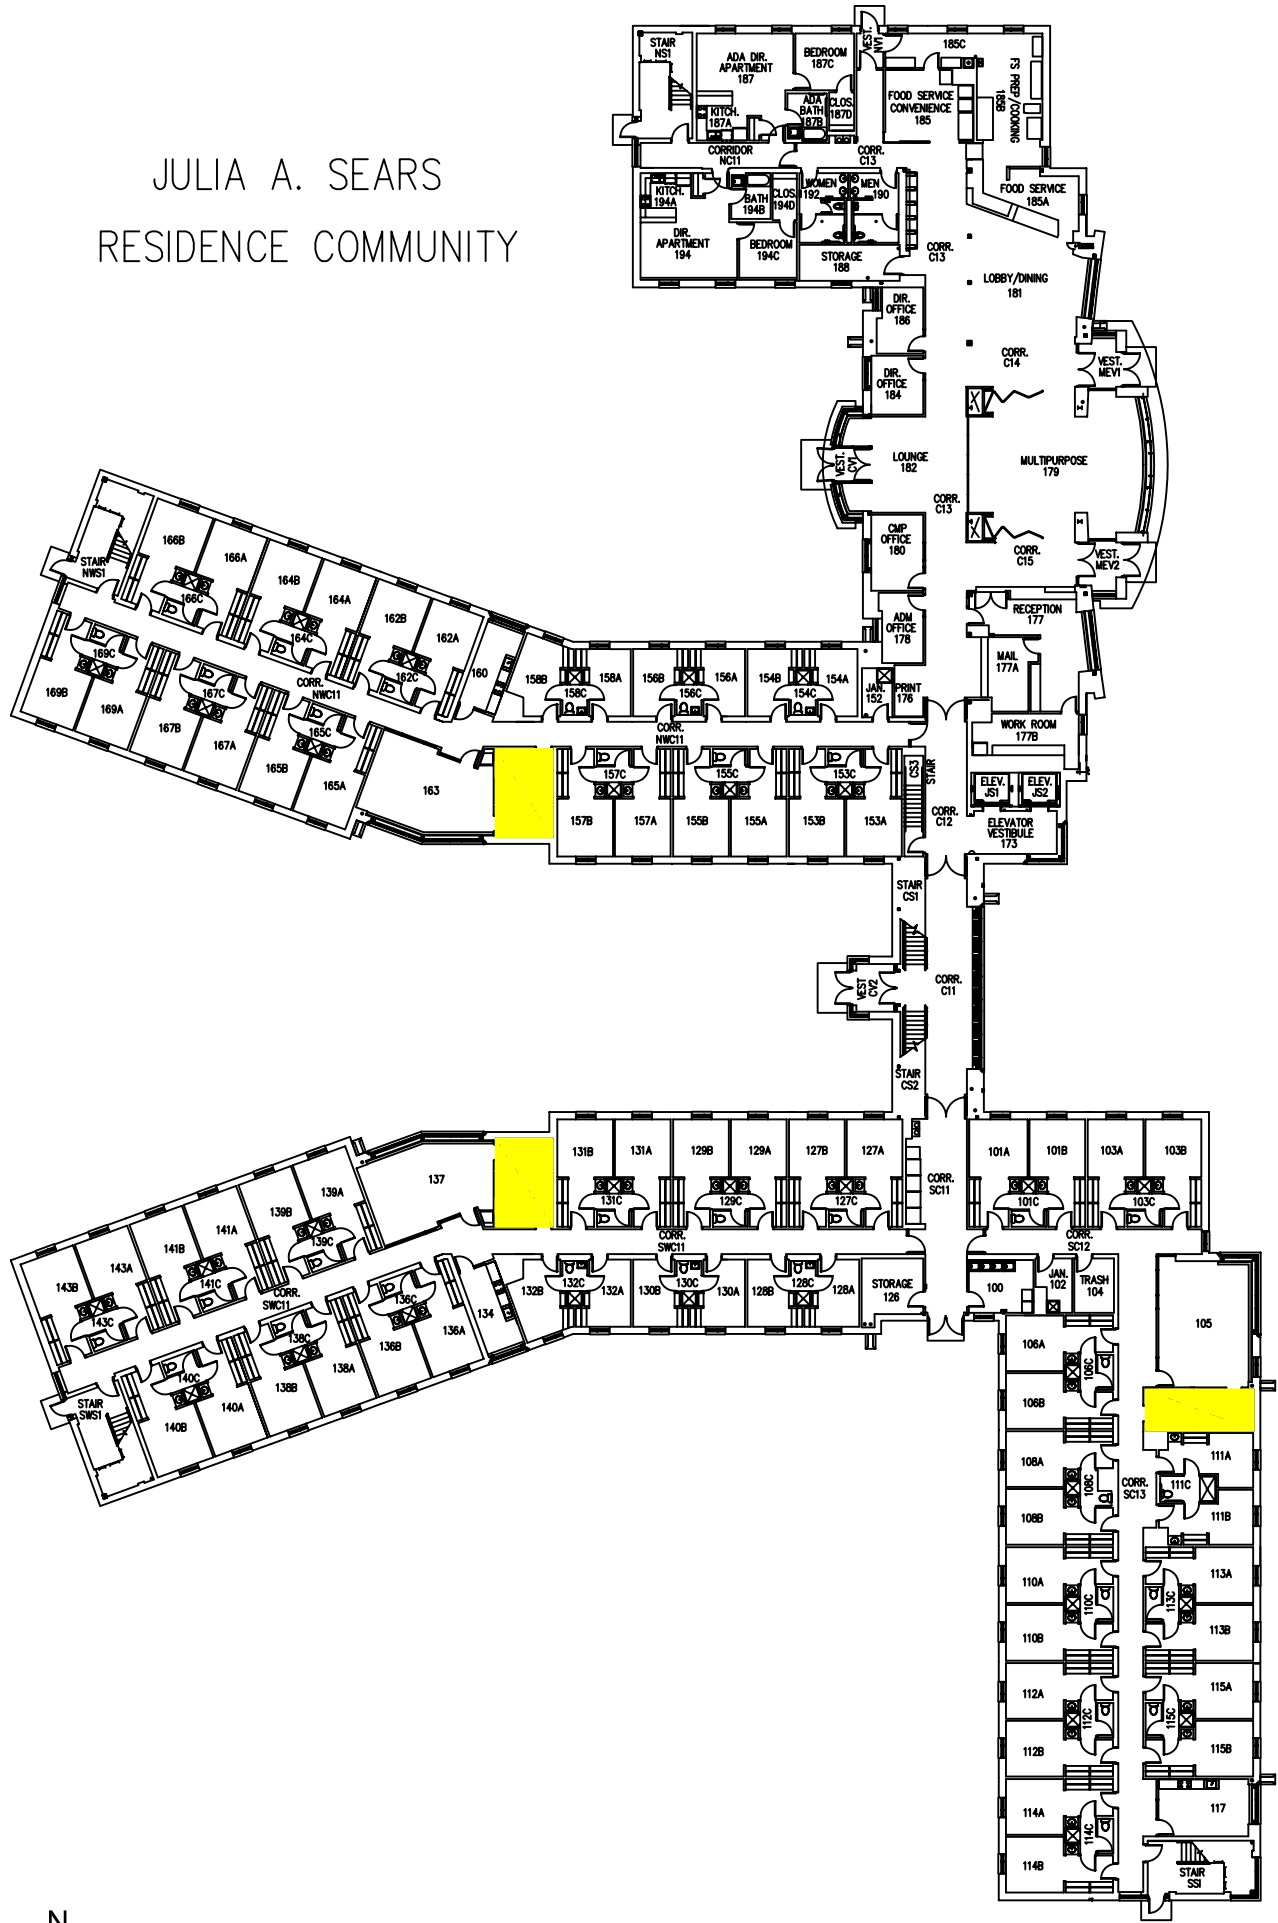

Julia A. Sears
1st Floor

Scale: 1"=25' Date: 1/14/2009
Drawn By: Mike Lexvold