


SPACE CATEGORIES

- (01) CLASSROOMS
- (02) DEPARTMENTAL LABORATORY
- (04) RESEARCH LABORATORY
- (05) FACULTY OFFICES
- (06) GENERAL ADMINISTRATION
- (07) PUBLIC SERVICE
- (08) ELECTRONIC DATA PROCESSING
- (09) LIBRARIES
- (10) PHYSICAL EDUCATION
- (12) STUDENT SERVICES
- (13) ASSEMBLY / EXHIBITION
- (14) CENTRAL SERVICES / BUILDING SERVICES
- (16) DAYCARE
- (17) INACTIVE SPACE
- (18) SPECIAL USE FACILITIES
- (00) CIRCULATION

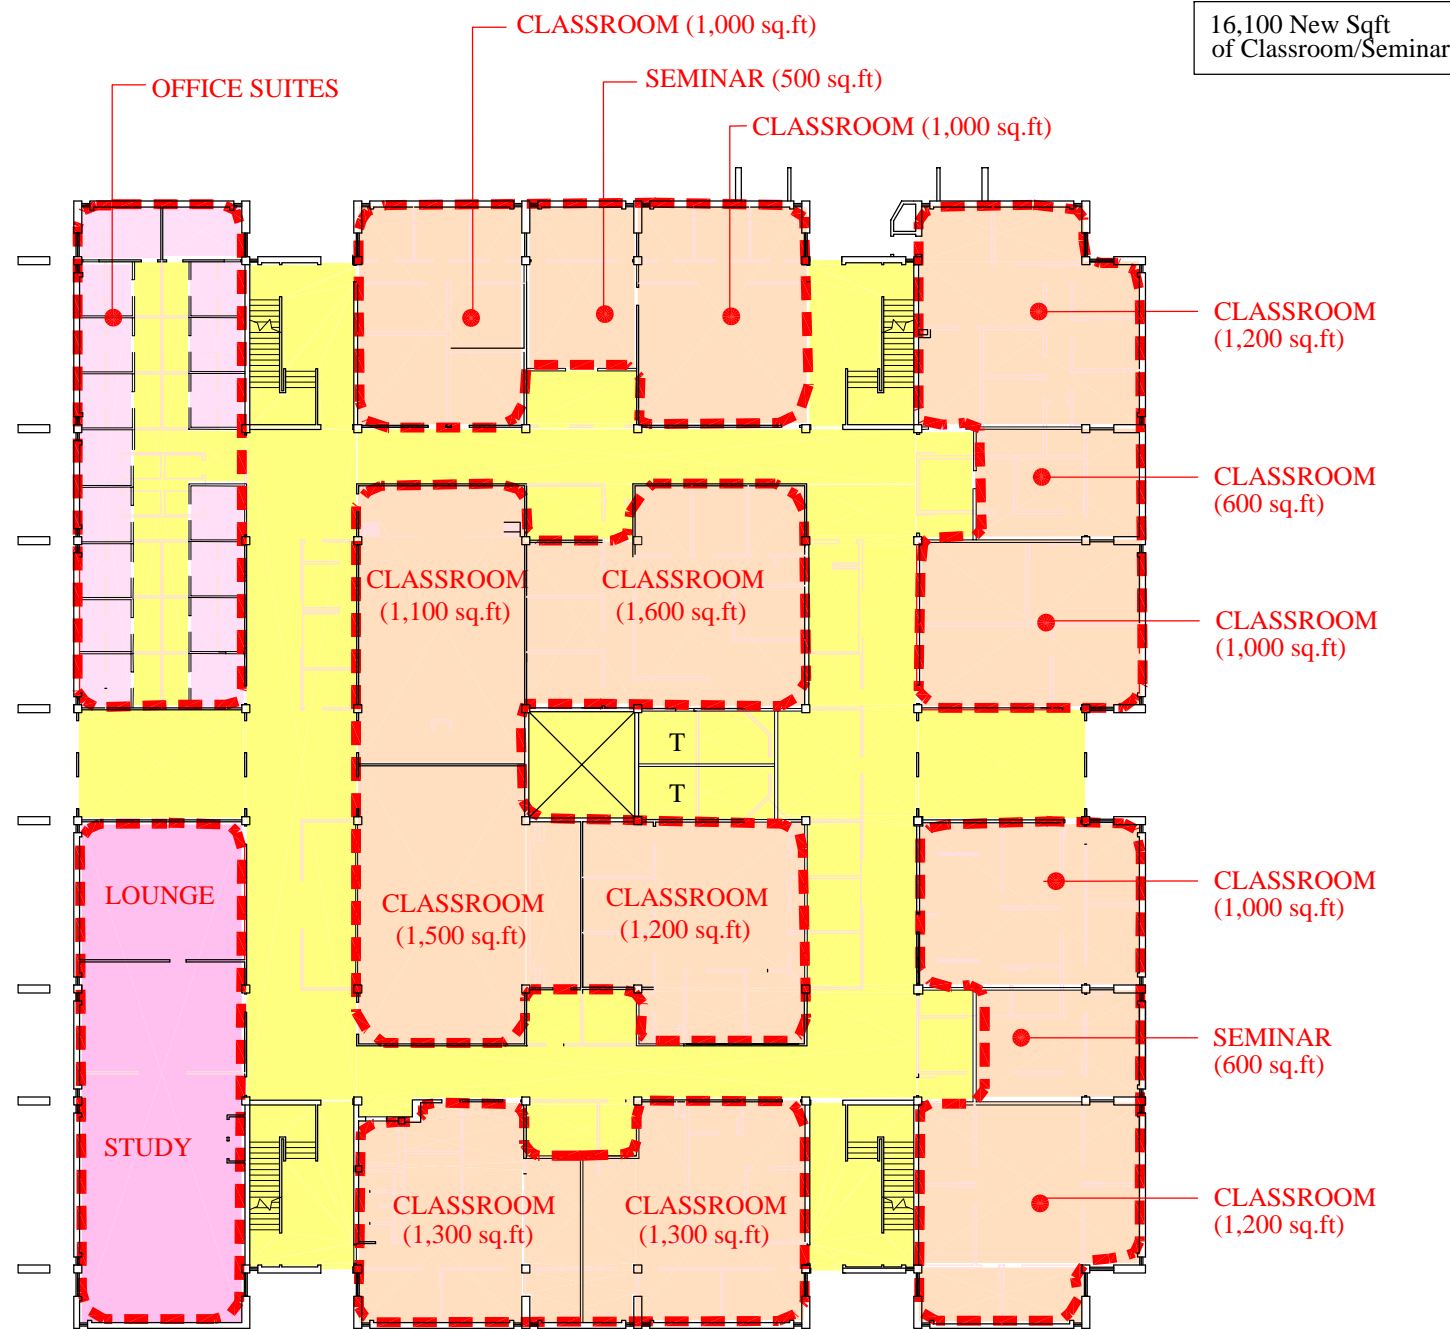


**ARMSTRONG HALL
FIRST FLOOR**

**PROPOSED PROGRAM
DISTRIBUTION
FEBRUARY 2002**




THE SARATOGA ASSOCIATES
LANDSCAPE ARCHITECTS, ARCHITECTS, ENGINEERS AND PLANNERS, P.C.
SARATOGA SPRINGS ■ NEW YORK CITY ■ BUFFALO ■ BOSTON

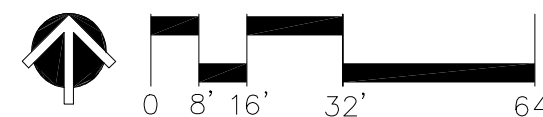

SPACE CATEGORIES

- (01) CLASSROOMS
- (02) DEPARTMENTAL LABORATORY
- (04) RESEARCH LABORATORY
- (05) FACULTY OFFICES
- (06) GENERAL ADMINISTRATION
- (07) PUBLIC SERVICE
- (08) ELECTRONIC DATA PROCESSING
- (09) LIBRARIES
- (10) PHYSICAL EDUCATION
- (12) STUDENT SERVICES
- (13) ASSEMBLY / EXHIBITION
- (14) CENTRAL SERVICES / BUILDING SERVICES
- (16) DAYCARE
- (17) INACTIVE SPACE
- (18) SPECIAL USE FACILITIES
- (00) CIRCULATION

**TOTAL CLASSROOM SEMINAR
12,740 NEW Sq.Ft.**

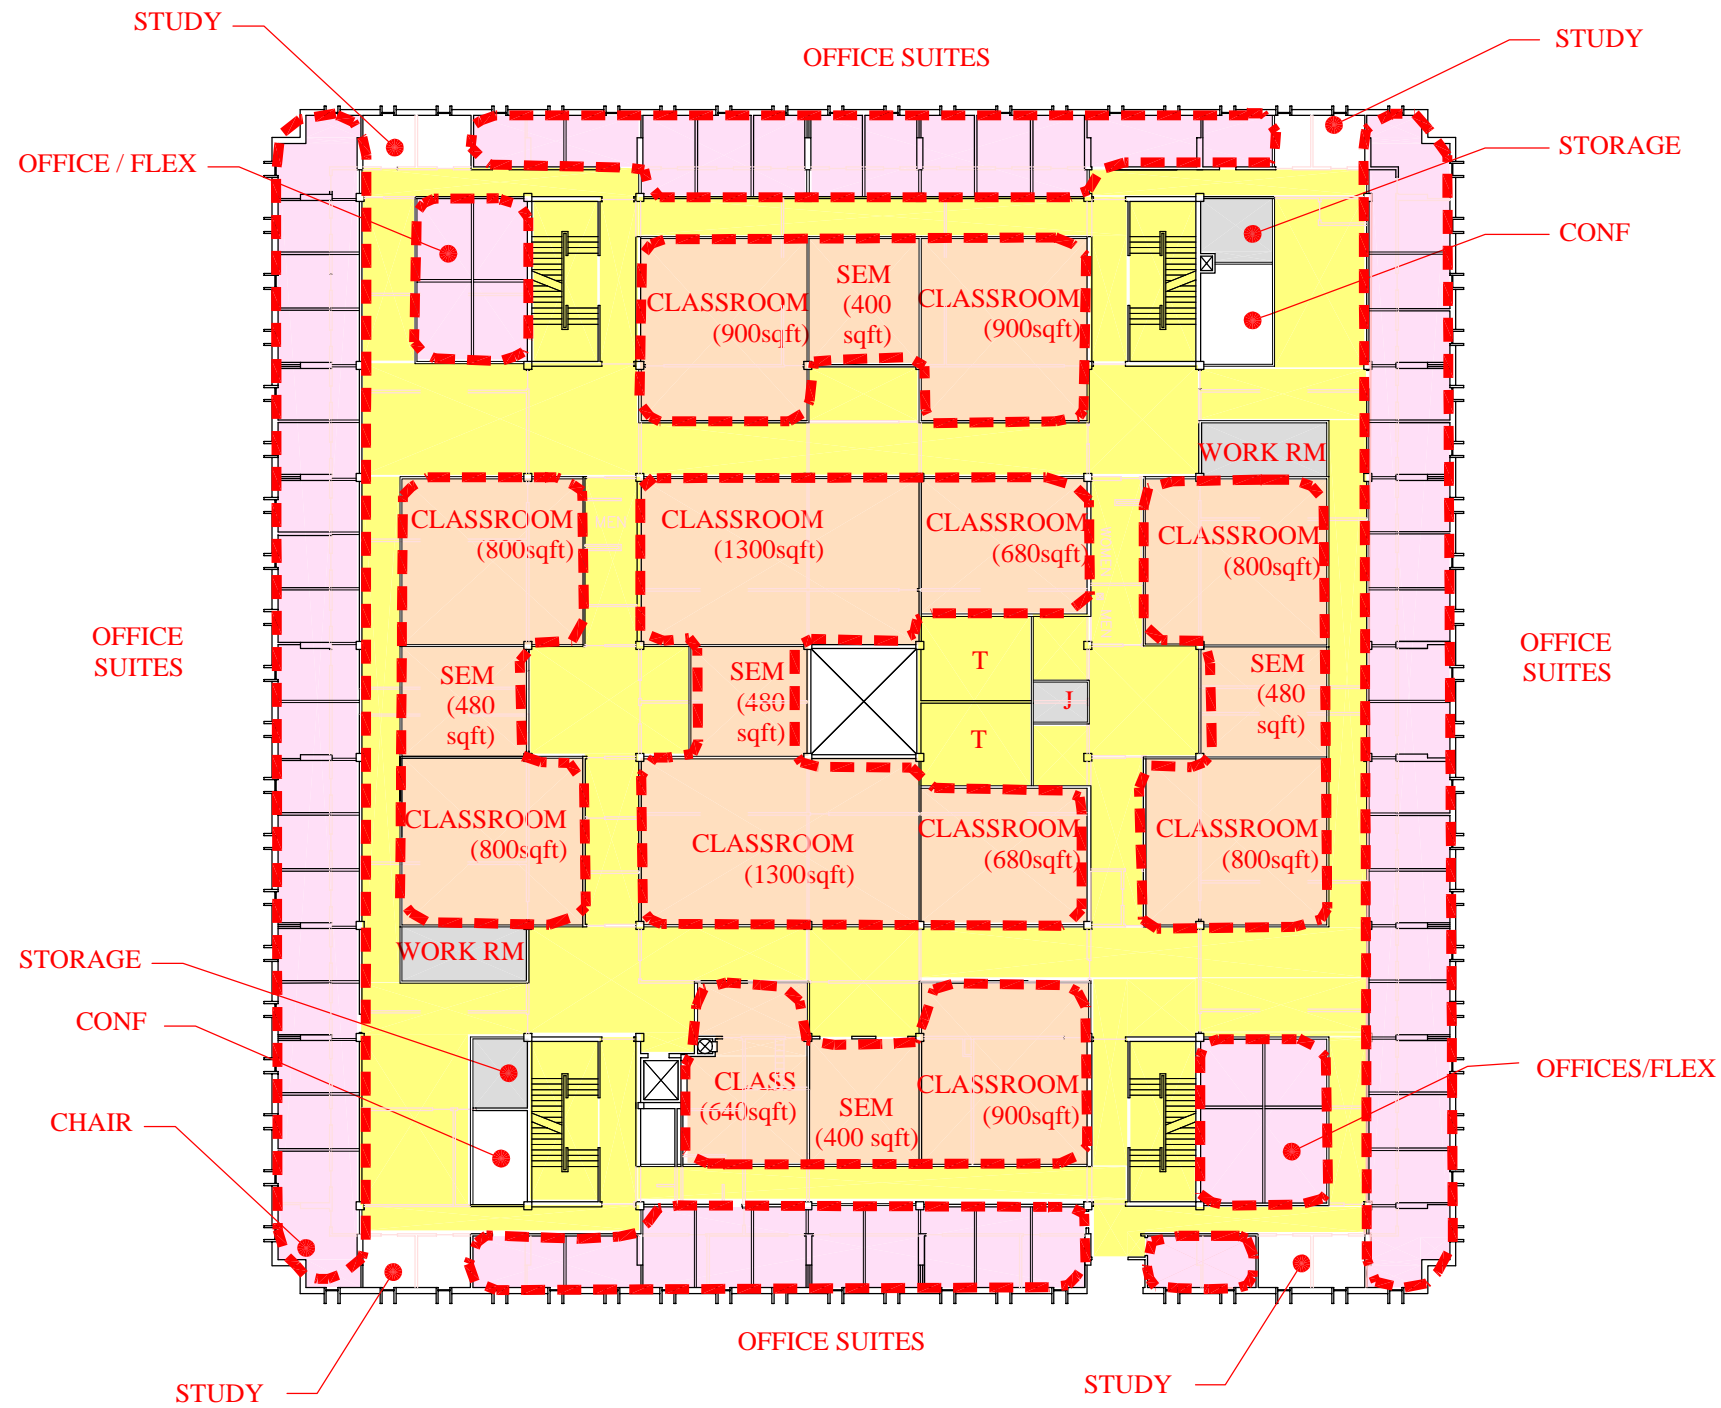



MINNESOTA STATE UNIVERSITY
 MANKATO
ARMSTRONG HALL
 SECOND FLOOR

PROPOSED PROGRAM DISTRIBUTION
 FEBRUARY 2002



Cunningham
Hamilton
Quiter, PA
Cunningham Group


THE SARATOGA ASSOCIATES
 LANDSCAPE ARCHITECTS, ARCHITECTS, ENGINEERS AND PLANNERS, P.C.
 SARATOGA SPRINGS ■ NEW YORK CITY ■ BUFFALO ■ BOSTON

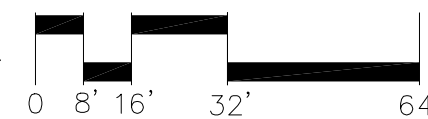

SPACE CATEGORIES

- (01) CLASSROOMS
- (02) DEPARTMENTAL LABORATORY
- (04) RESEARCH LABORATORY
- (05) FACULTY OFFICES
- (06) GENERAL ADMINISTRATION
- (07) PUBLIC SERVICE
- (08) ELECTRONIC DATA PROCESSING
- (09) LIBRARIES
- (10) PHYSICAL EDUCATION
- (12) STUDENT SERVICES
- (13) ASSEMBLY / EXHIBITION
- (14) CENTRAL SERVICES / BUILDING SERVICES
- (16) DAYCARE
- (17) INACTIVE SPACE
- (18) SPECIAL USE FACILITIES
- (00) CIRCULATION

TOTAL CLASSROOM SEMINAR
12,740 NEW Sq.Ft.

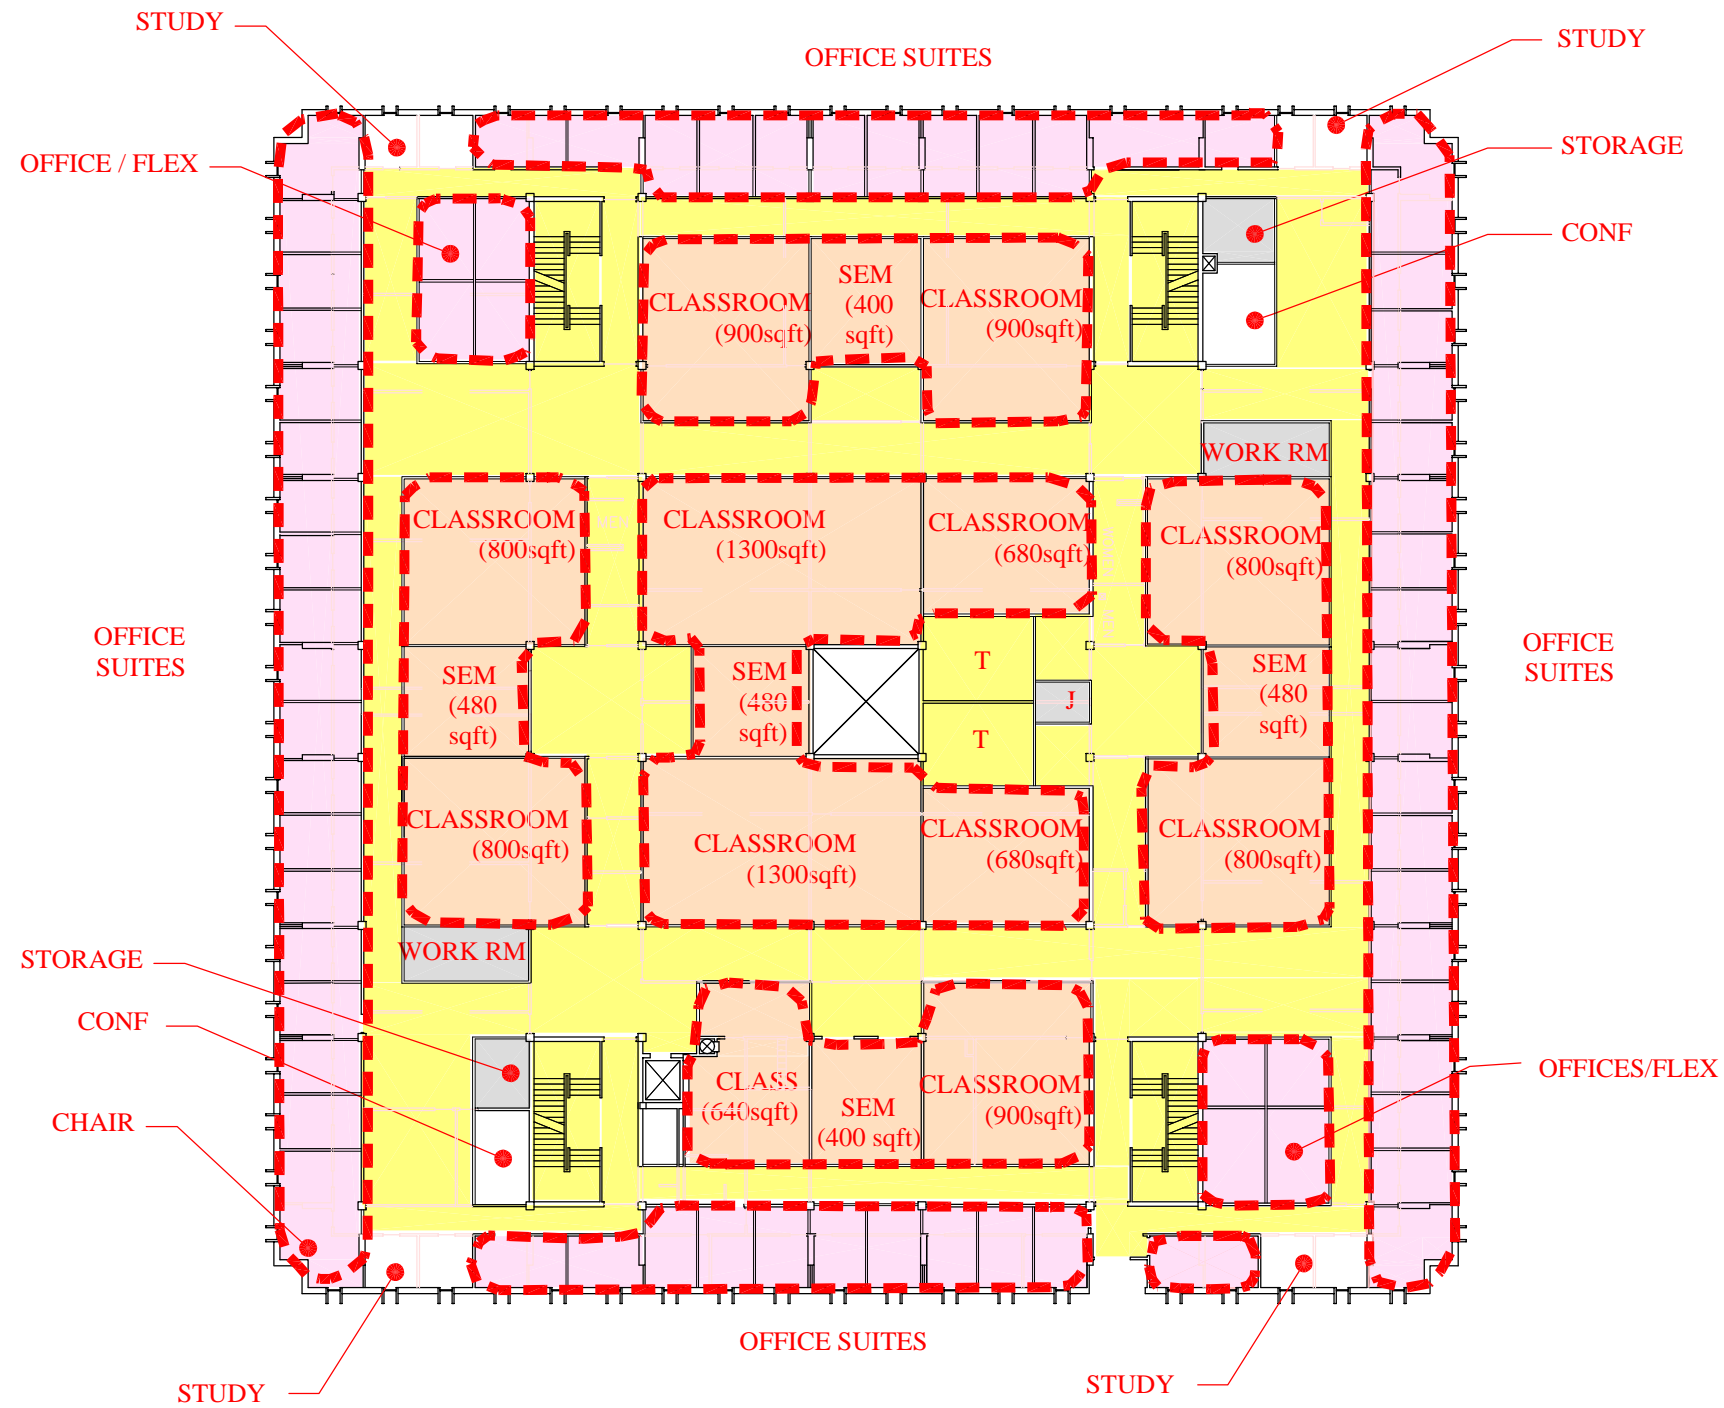

**ARMSTRONG HALL
THIRD FLOOR**

**PROPOSED PROGRAM
DISTRIBUTION
FEBRUARY 2002**



THE SARATOGA ASSOCIATE
LANDSCAPE ARCHITECTS, ARCHITECTS, ENGINEERS AND PLANNERS, P
SARATOGA SPRINGS ■ NEW YORK CITY ■ BUFFALO ■ BOSTO

