


SPACE CATEGORIES

- (01) CLASSROOMS
- (02) DEPARTMENTAL LABORATORY
- (04) RESEARCH LABORATORY
- (05) FACULTY OFFICES
- (06) GENERAL ADMINISTRATION
- (07) PUBLIC SERVICE
- (08) ELECTRONIC DATA PROCESSING
- (09) LIBRARIES
- (10) PHYSICAL EDUCATION
- (12) STUDENT SERVICES
- (13) ASSEMBLY / EXHIBITION
- (14) CENTRAL SERVICES / BUILDING SERVICES
- (16) DAYCARE
- (17) INACTIVE SPACE
- (18) SPECIAL USE FACILITIES
- (00) CIRCULATION


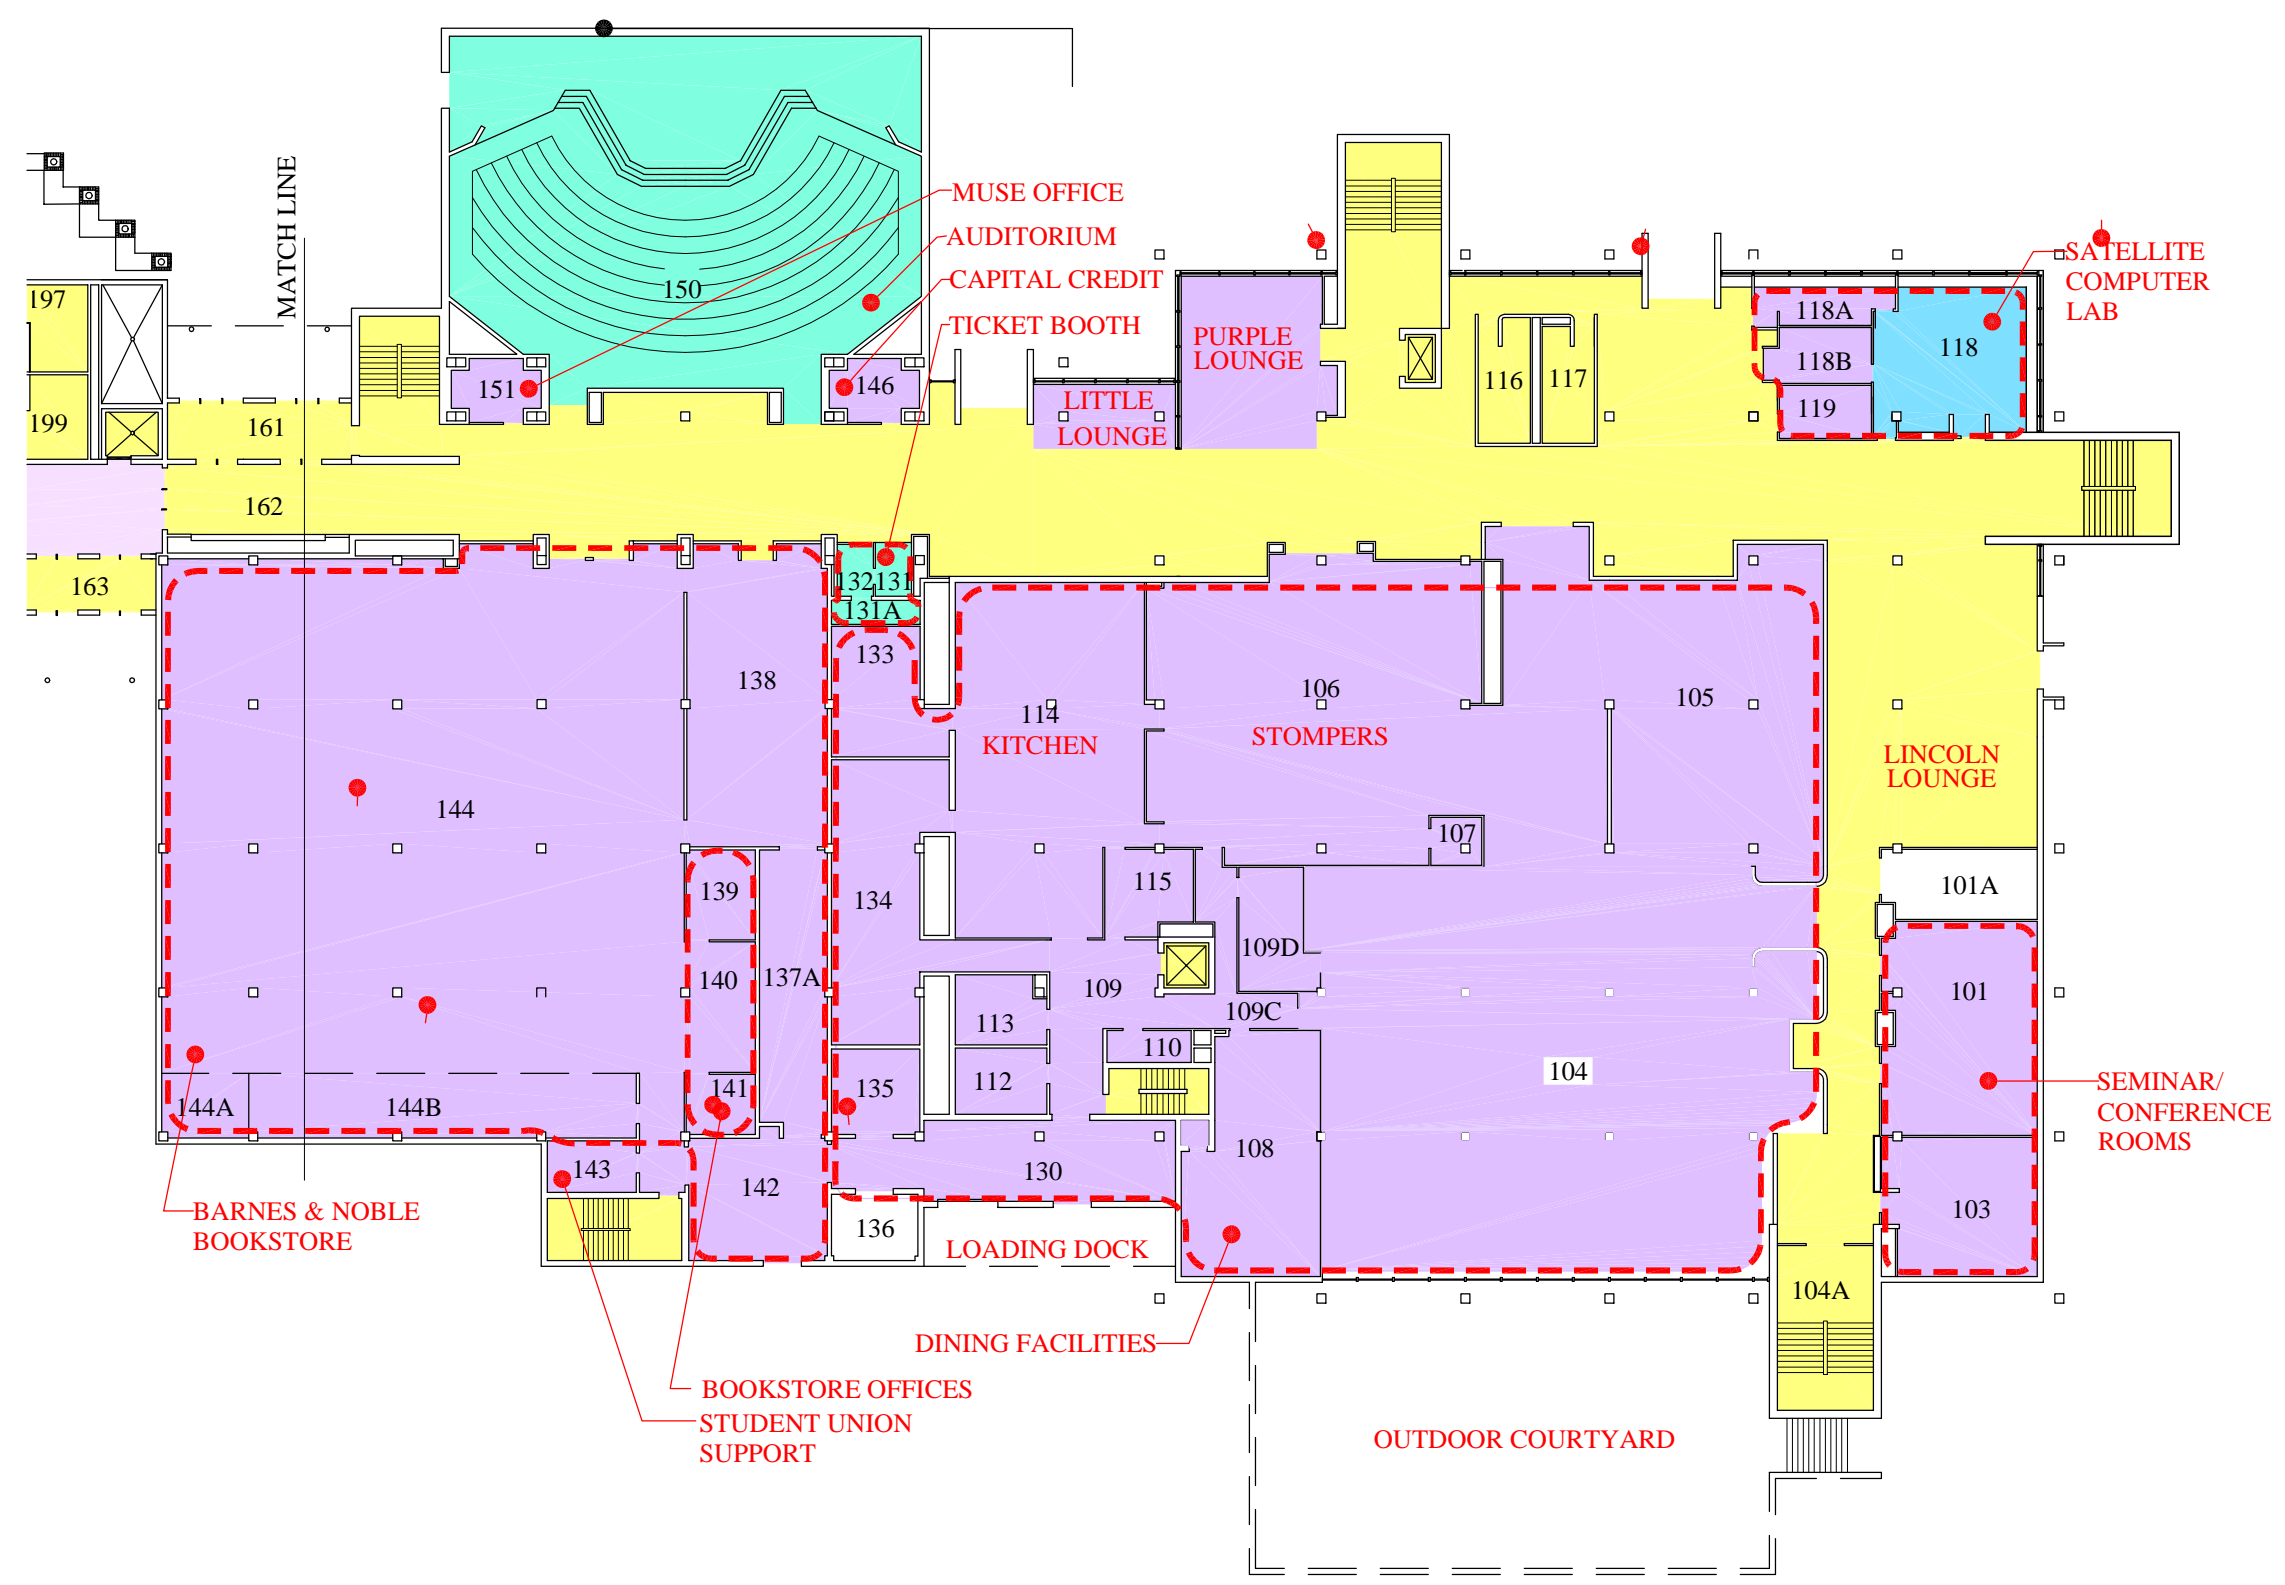



MINNESOTA STATE UNIVERSITY
 MANKATO
STUDENT UNION
FIRST FLOOR - EAST

EXISTING SPACE USE
 FEBRUARY 2002




THE SARATOGA ASSOCIATES
 LANDSCAPE ARCHITECTS, ARCHITECTS, ENGINEERS AND PLANNERS, P.C.
 SARATOGA SPRINGS ■ NEW YORK CITY ■ BUFFALO ■ BOSTON

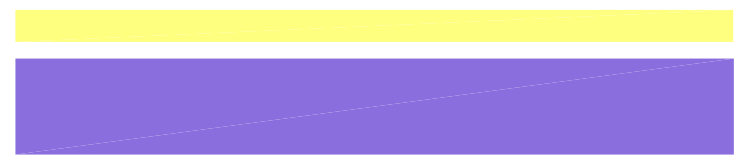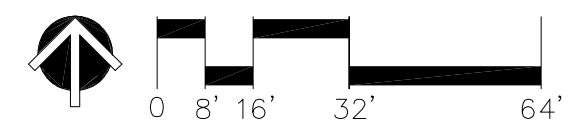

SPACE CATEGORIES

- (01) CLASSROOMS
- (02) DEPARTMENTAL LABORATORY
- (04) RESEARCH LABORATORY
- (05) FACULTY OFFICES
- (06) GENERAL ADMINISTRATION
- (07) PUBLIC SERVICE
- (08) ELECTRONIC DATA PROCESSING
- (09) LIBRARIES
- (10) PHYSICAL EDUCATION
- (12) STUDENT SERVICES
- (13) ASSEMBLY / EXHIBITION
- (14) CENTRAL SERVICES / BUILDING SERVICES
- (16) DAYCARE
- (17) INACTIVE SPACE
- (18) SPECIAL USE FACILITIES
- (00) CIRCULATION

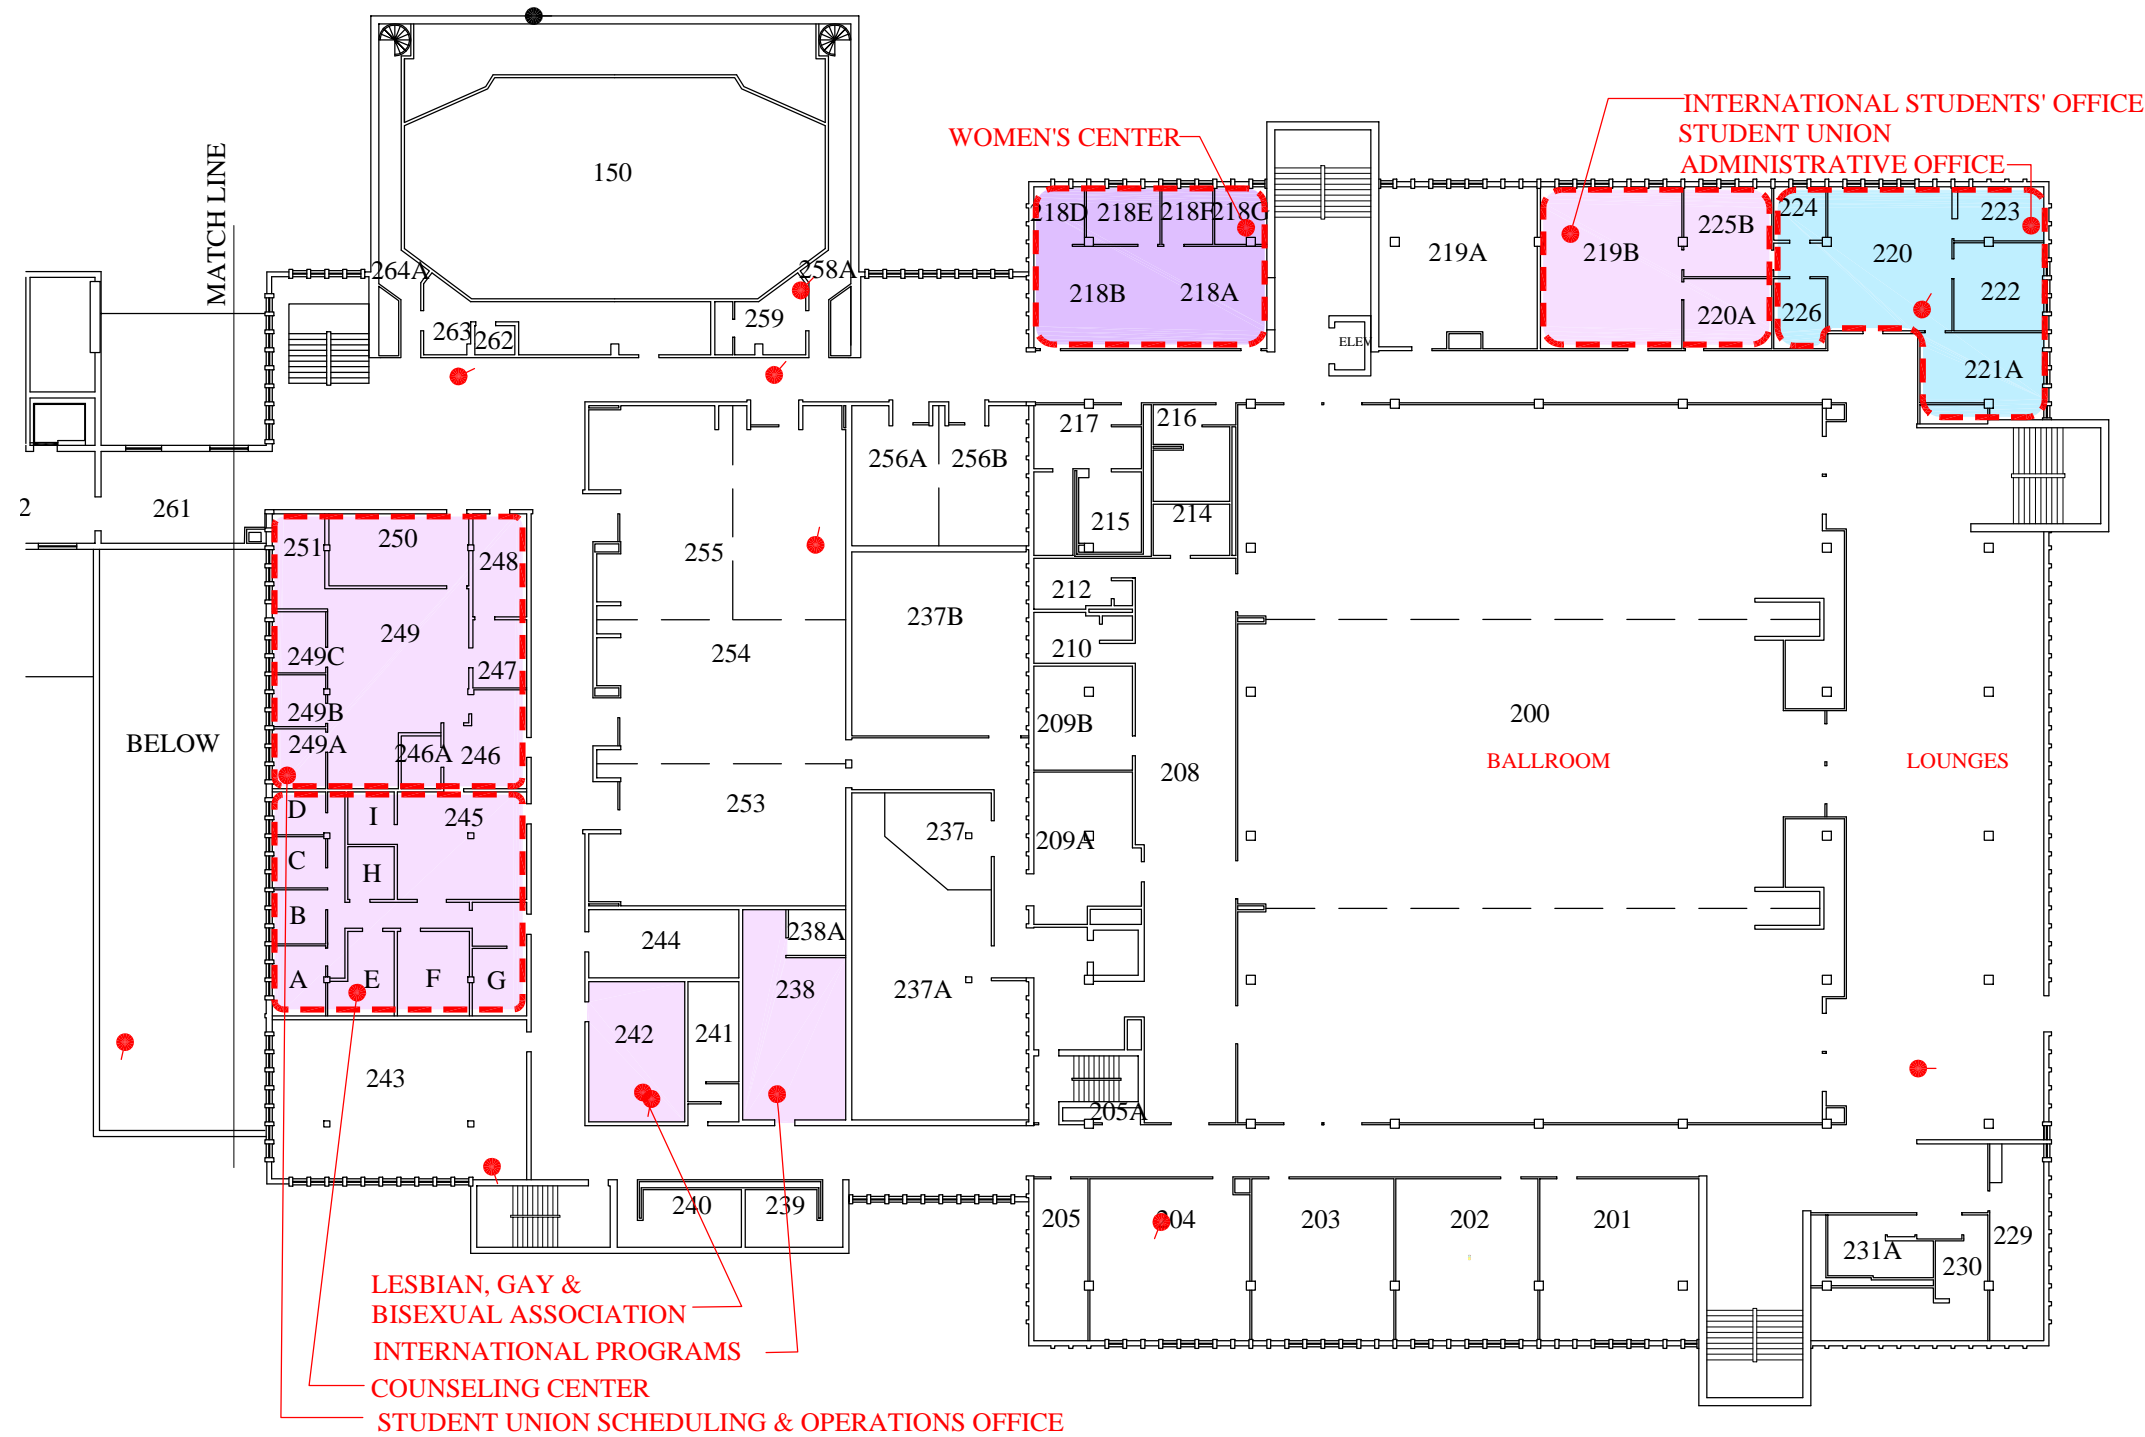

STUDENT UNION SECOND FLOOR - EAST


EXISTING SPACE USE
FEBRUARY 2002



THE SARATOGA ASSOCIATE
LANDSCAPE ARCHITECTS, ARCHITECTS, ENGINEERS AND PLANNERS, P
SARATOGA SPRINGS ■ NEW YORK CITY ■ BUFFALO ■ BOSTON

SPACE CATEGORIES

- (01) CLASSROOMS
- (02) DEPARTMENTAL LABORATORY
- (04) RESEARCH LABORATORY
- (05) FACULTY OFFICES
- (06) GENERAL ADMINISTRATION
- (07) PUBLIC SERVICE
- (08) ELECTRONIC DATA PROCESSING
- (09) LIBRARIES
- (10) PHYSICAL EDUCATION
- (12) STUDENT SERVICES
- (13) ASSEMBLY / EXHIBITION
- (14) CENTRAL SERVICES / BUILDING SERVICES
- (16) DAYCARE
- (17) INACTIVE SPACE
- (18) SPECIAL USE FACILITIES
- (00) CIRCULATION

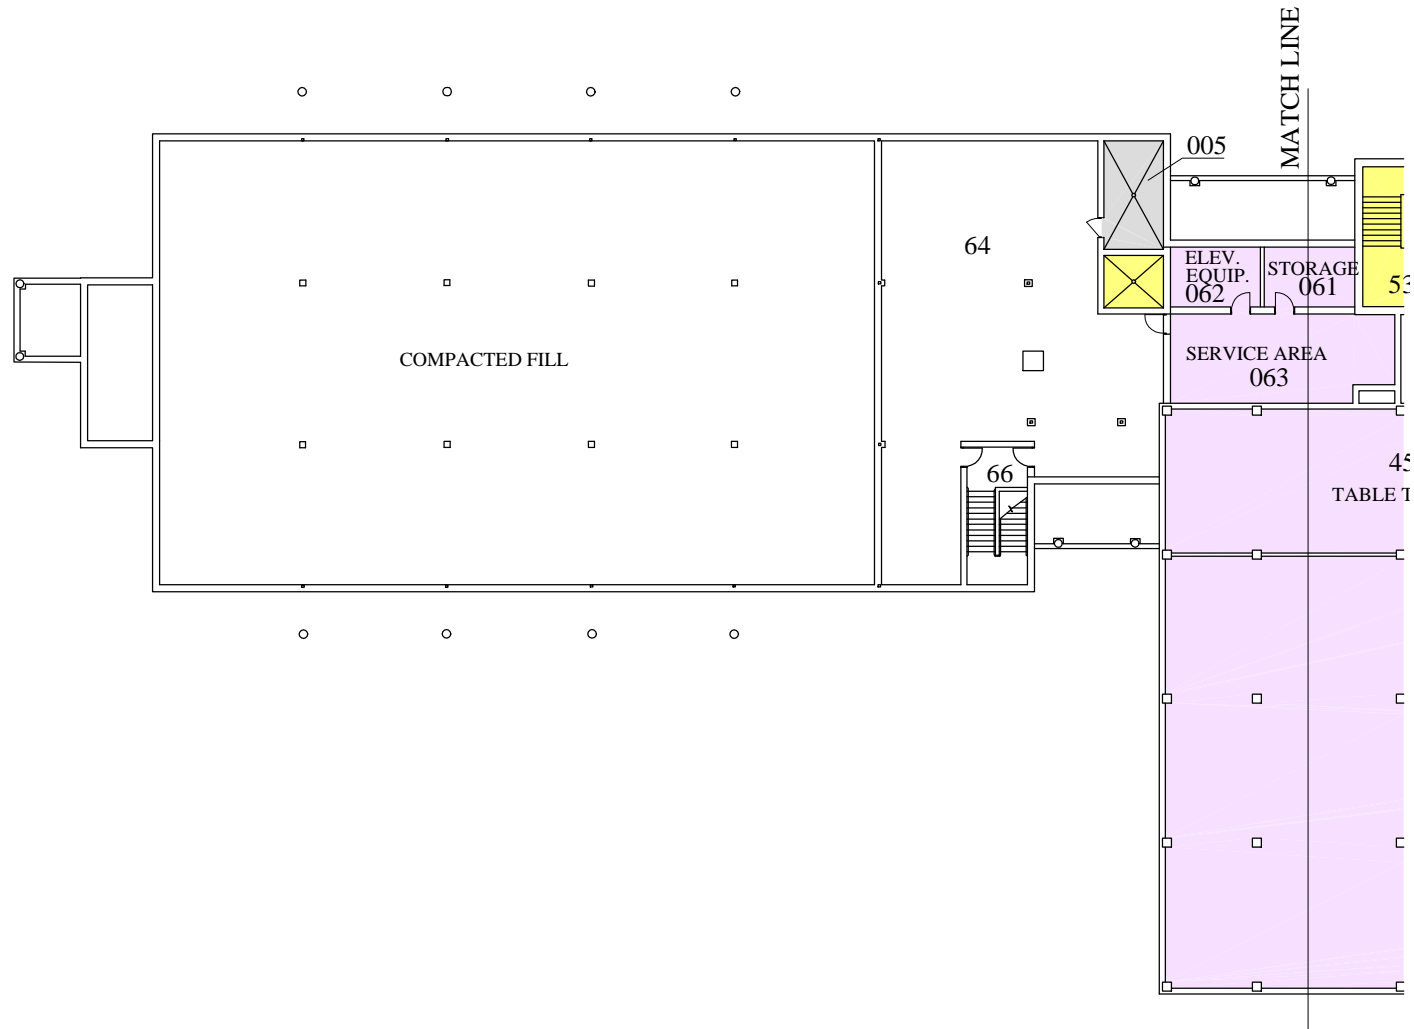


MINNESOTA STATE UNIVERSITY
 MANKATO
STUDENT UNION
BASEMENT - WEST


EXISTING SPACE USE
FEBRUARY 2002


 Cunningham Group

THE SARATOGA ASSOCIATES
LANDSCAPE ARCHITECTS, ARCHITECTS, ENGINEERS AND PLANNERS, P.C.
SARATOGA SPRINGS ■ NEW YORK CITY ■ BUFFALO ■ BOSTON

SPACE CATEGORIES

- (01) CLASSROOMS
- (02) DEPARTMENTAL LABORATORY
- (04) RESEARCH LABORATORY
- (05) FACULTY OFFICES
- (06) GENERAL ADMINISTRATION
- (07) PUBLIC SERVICE
- (08) ELECTRONIC DATA PROCESSING
- (09) LIBRARIES
- (10) PHYSICAL EDUCATION
- (12) STUDENT SERVICES
- (13) ASSEMBLY / EXHIBITION
- (14) CENTRAL SERVICES / BUILDING SERVICES
- (16) DAYCARE
- (17) INACTIVE SPACE
- (18) SPECIAL USE FACILITIES
- (00) CIRCULATION

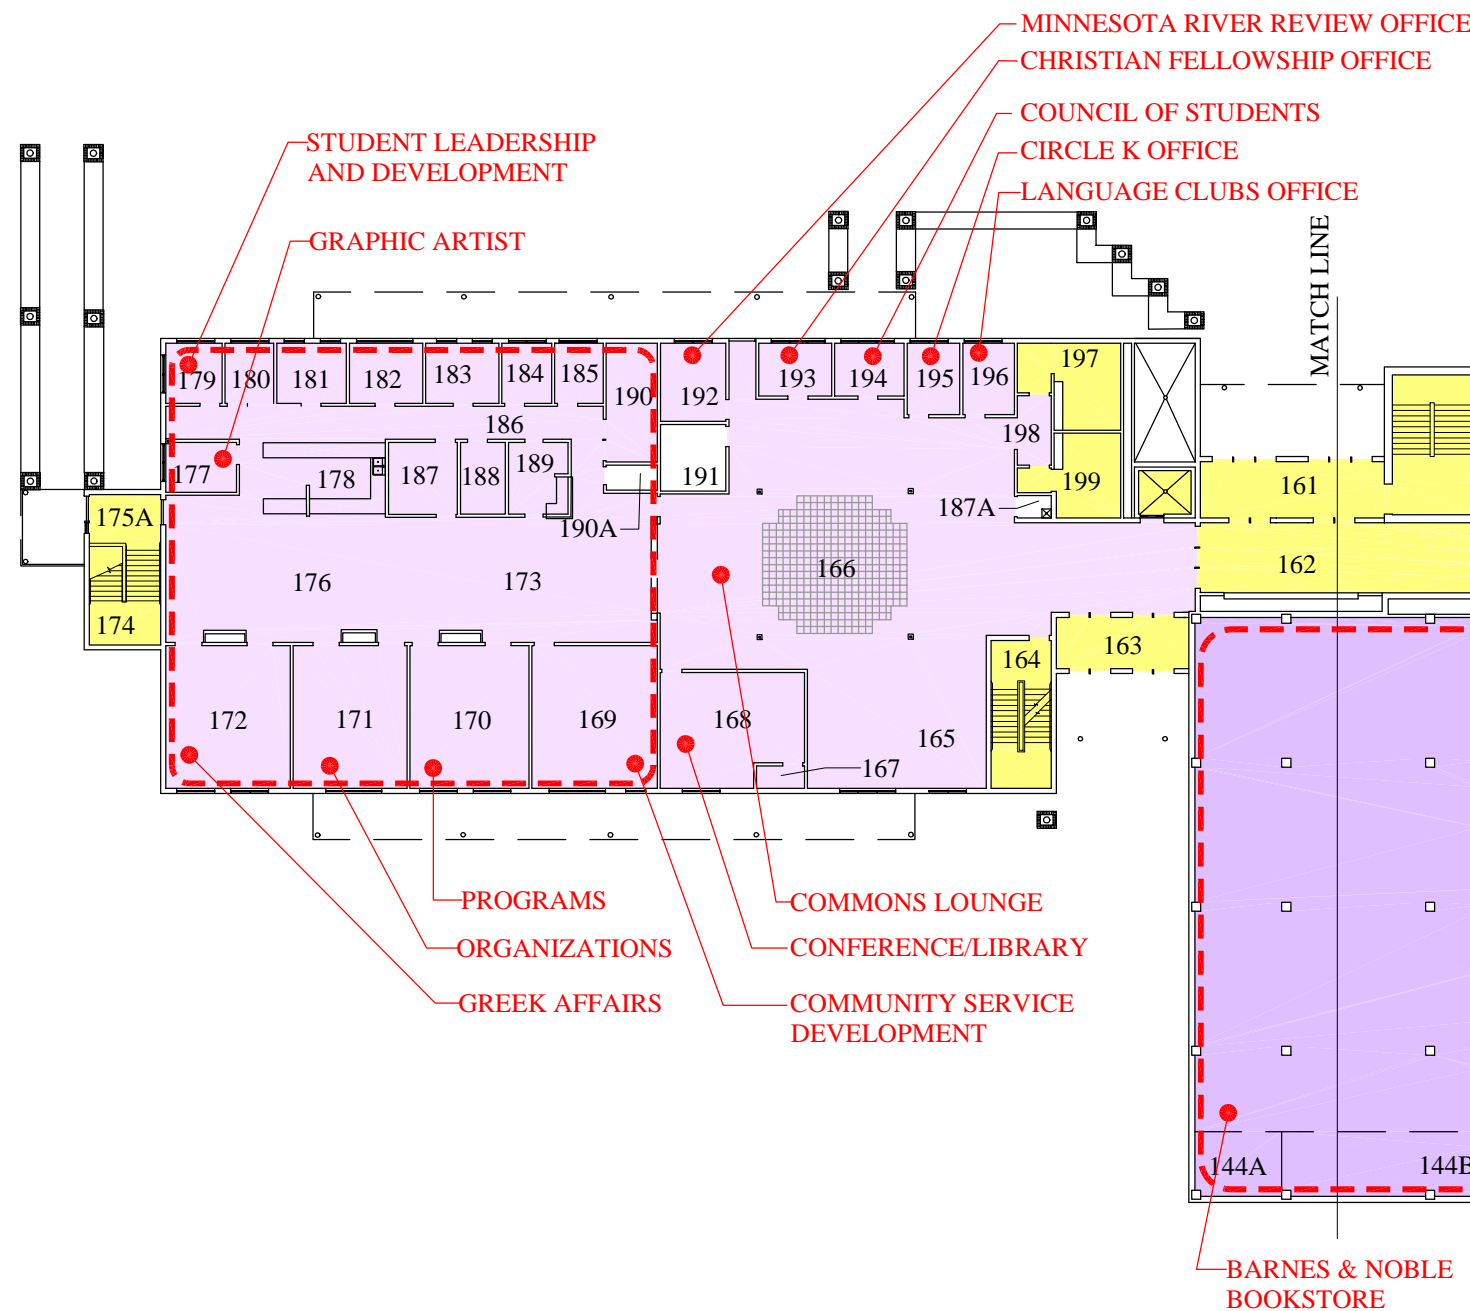


**STUDENT UNION
FIRST FLOOR - WEST**

**EXISTING SPACE USE
FEBRUARY 2002**




THE SARATOGA ASSOCIATES
LANDSCAPE ARCHITECTS, ARCHITECTS, ENGINEERS AND PLANNERS, P.C.
SARATOGA SPRINGS ■ NEW YORK CITY ■ BUFFALO ■ BOSTON

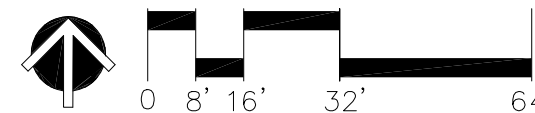

SPACE CATEGORIES

- (01) CLASSROOMS
- (02) DEPARTMENTAL LABORATORY
- (04) RESEARCH LABORATORY
- (05) FACULTY OFFICES
- (06) GENERAL ADMINISTRATION
- (07) PUBLIC SERVICE
- (08) ELECTRONIC DATA PROCESSING
- (09) LIBRARIES
- (10) PHYSICAL EDUCATION
- (12) STUDENT SERVICES
- (13) ASSEMBLY / EXHIBITION
- (14) CENTRAL SERVICES / BUILDING SERVICES
- (16) DAYCARE
- (17) INACTIVE SPACE
- (18) SPECIAL USE FACILITIES
- (00) CIRCULATION

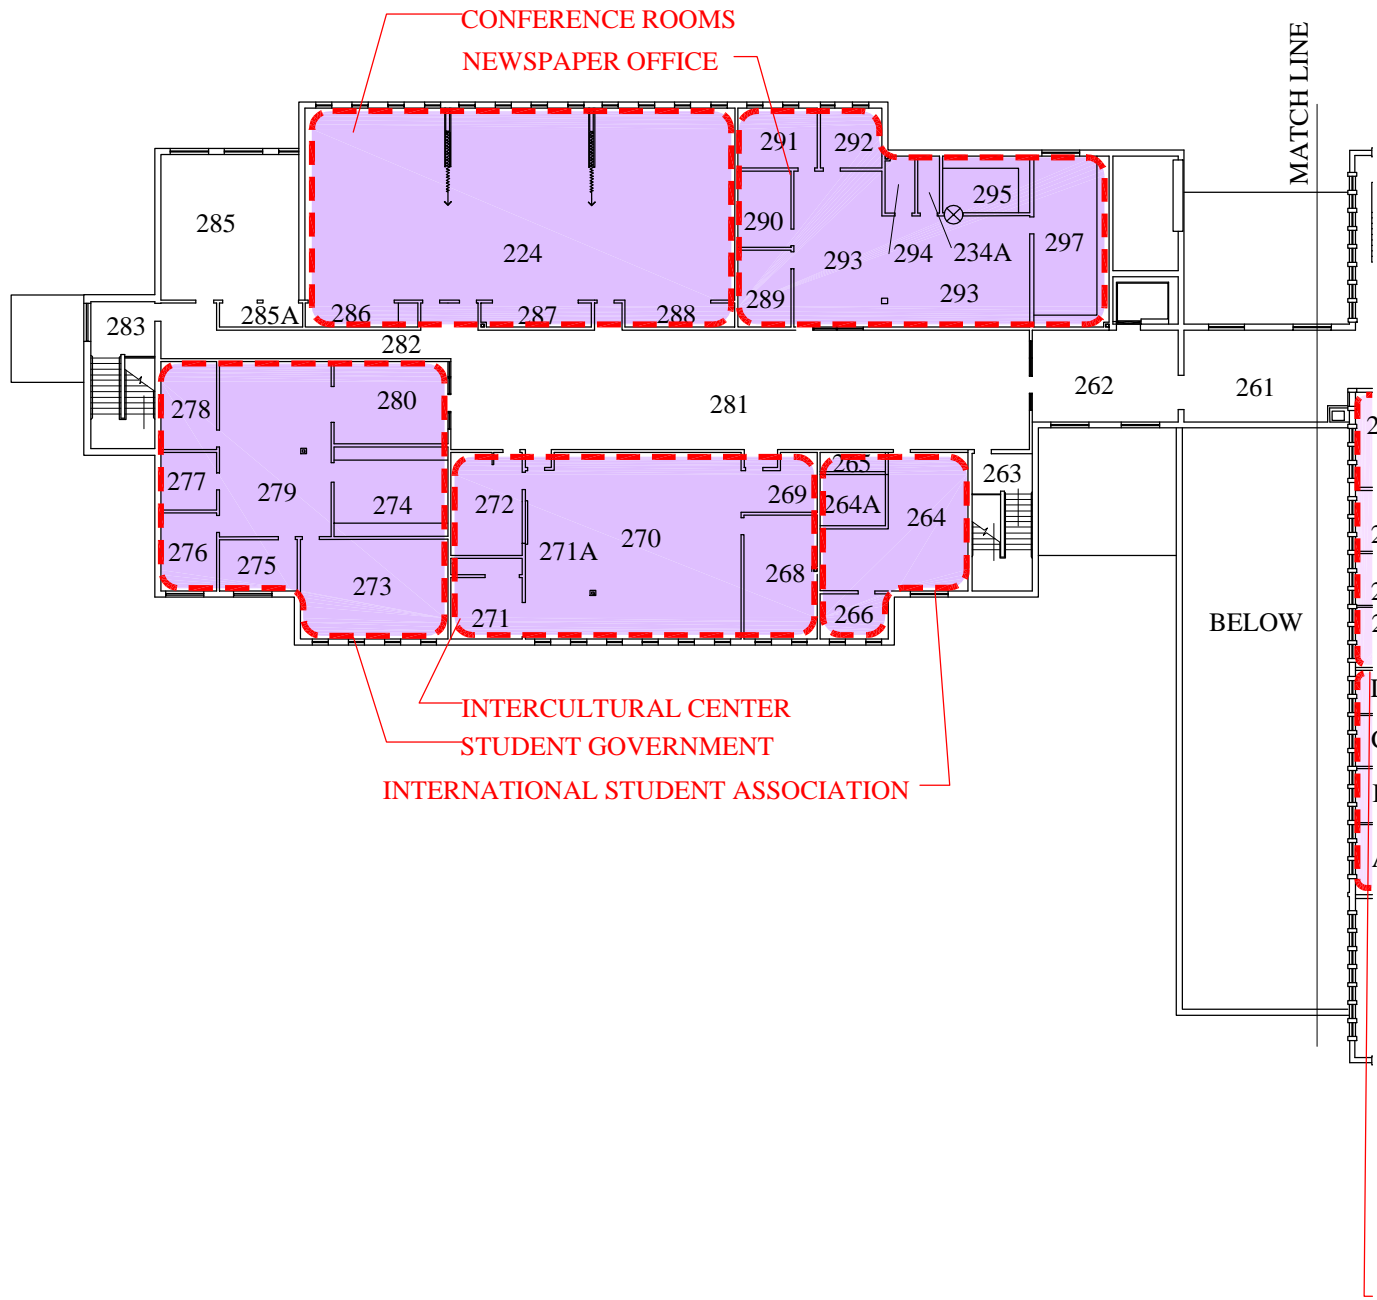


MINNESOTA STATE UNIVERSITY
 MANKATO
STUDENT UNION
SECOND FLOOR - WEST

EXISTING SPACE USE
 FEBRUARY 2002



THE SARATOGA ASSOCIATES
 LANDSCAPE ARCHITECTS, ARCHITECTS, ENGINEERS AND PLANNERS, P.C.
 SARATOGA SPRINGS ■ NEW YORK CITY ■ BUFFALO ■ BOSTON

